



FILE No. I:\LD7206 Projects\06-413_RIVERS EDGE\Drawings\3_Engineered Design\3a Public Drawings\City of Brownsville\06-413_Plan and Profile-Subdivision.dwg [C2.13_Plan and Profile-Depot Ave] 11/19/07 15:20 - stave

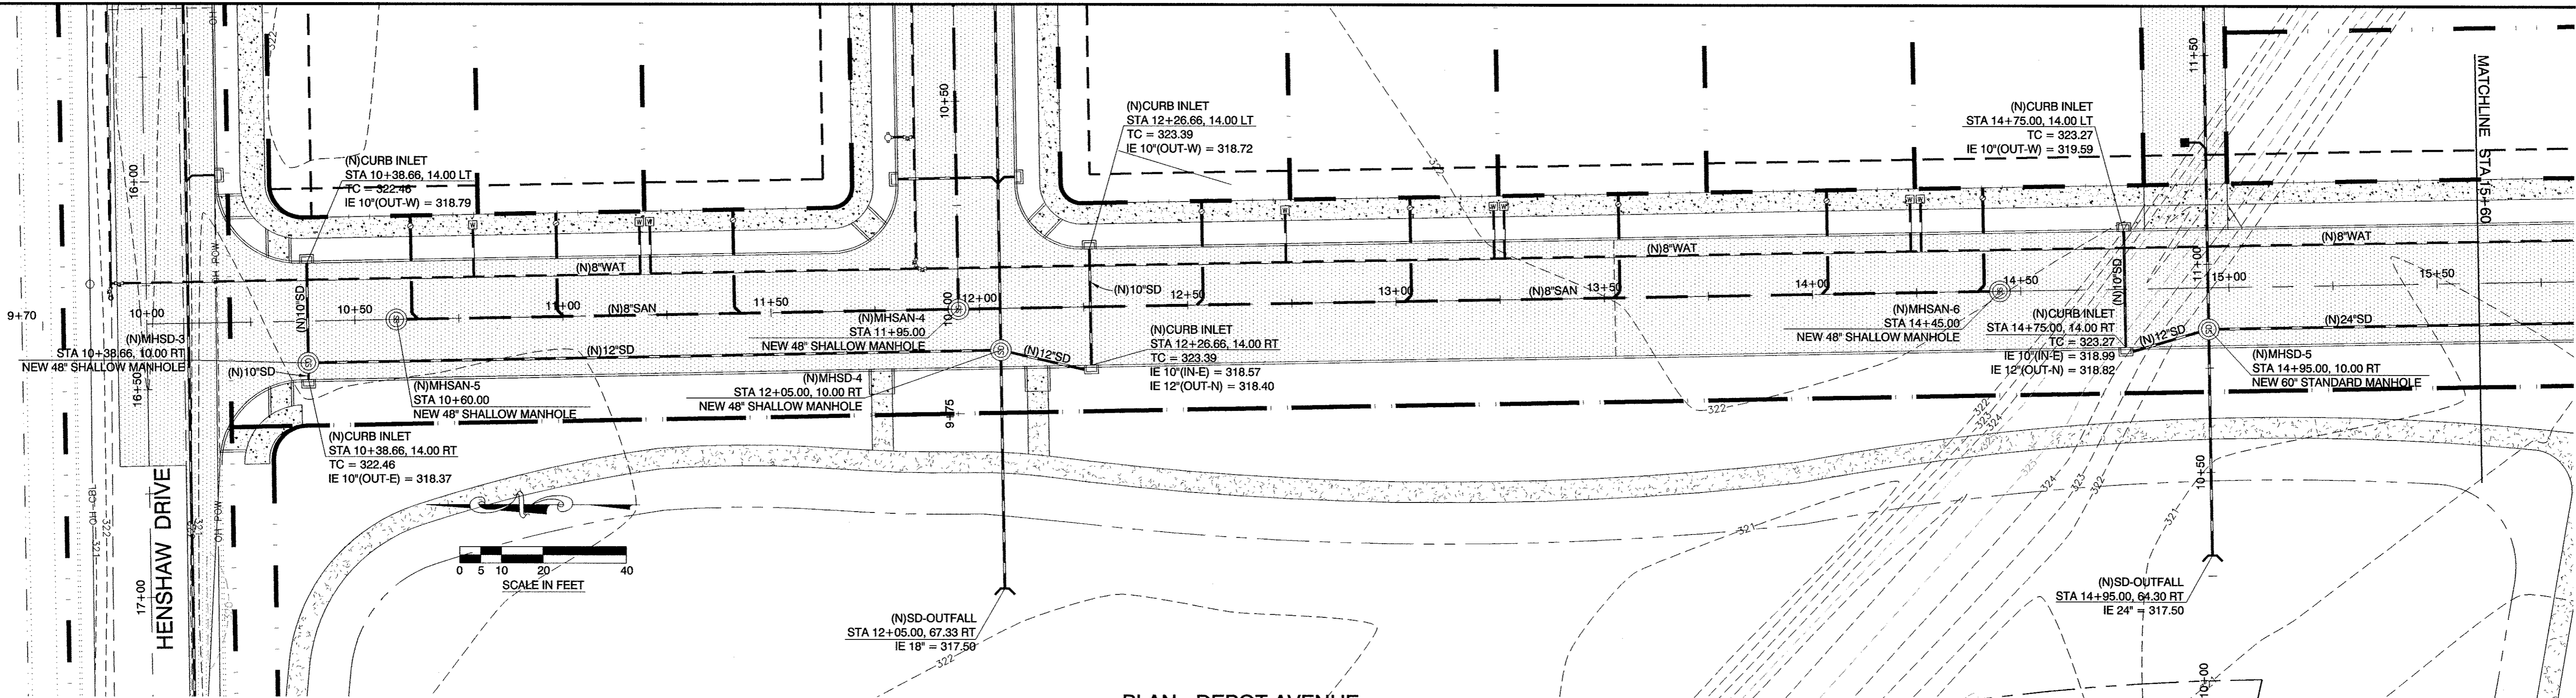

PLAN - DEPOT AVENUE
SCALE: 1" = 20'

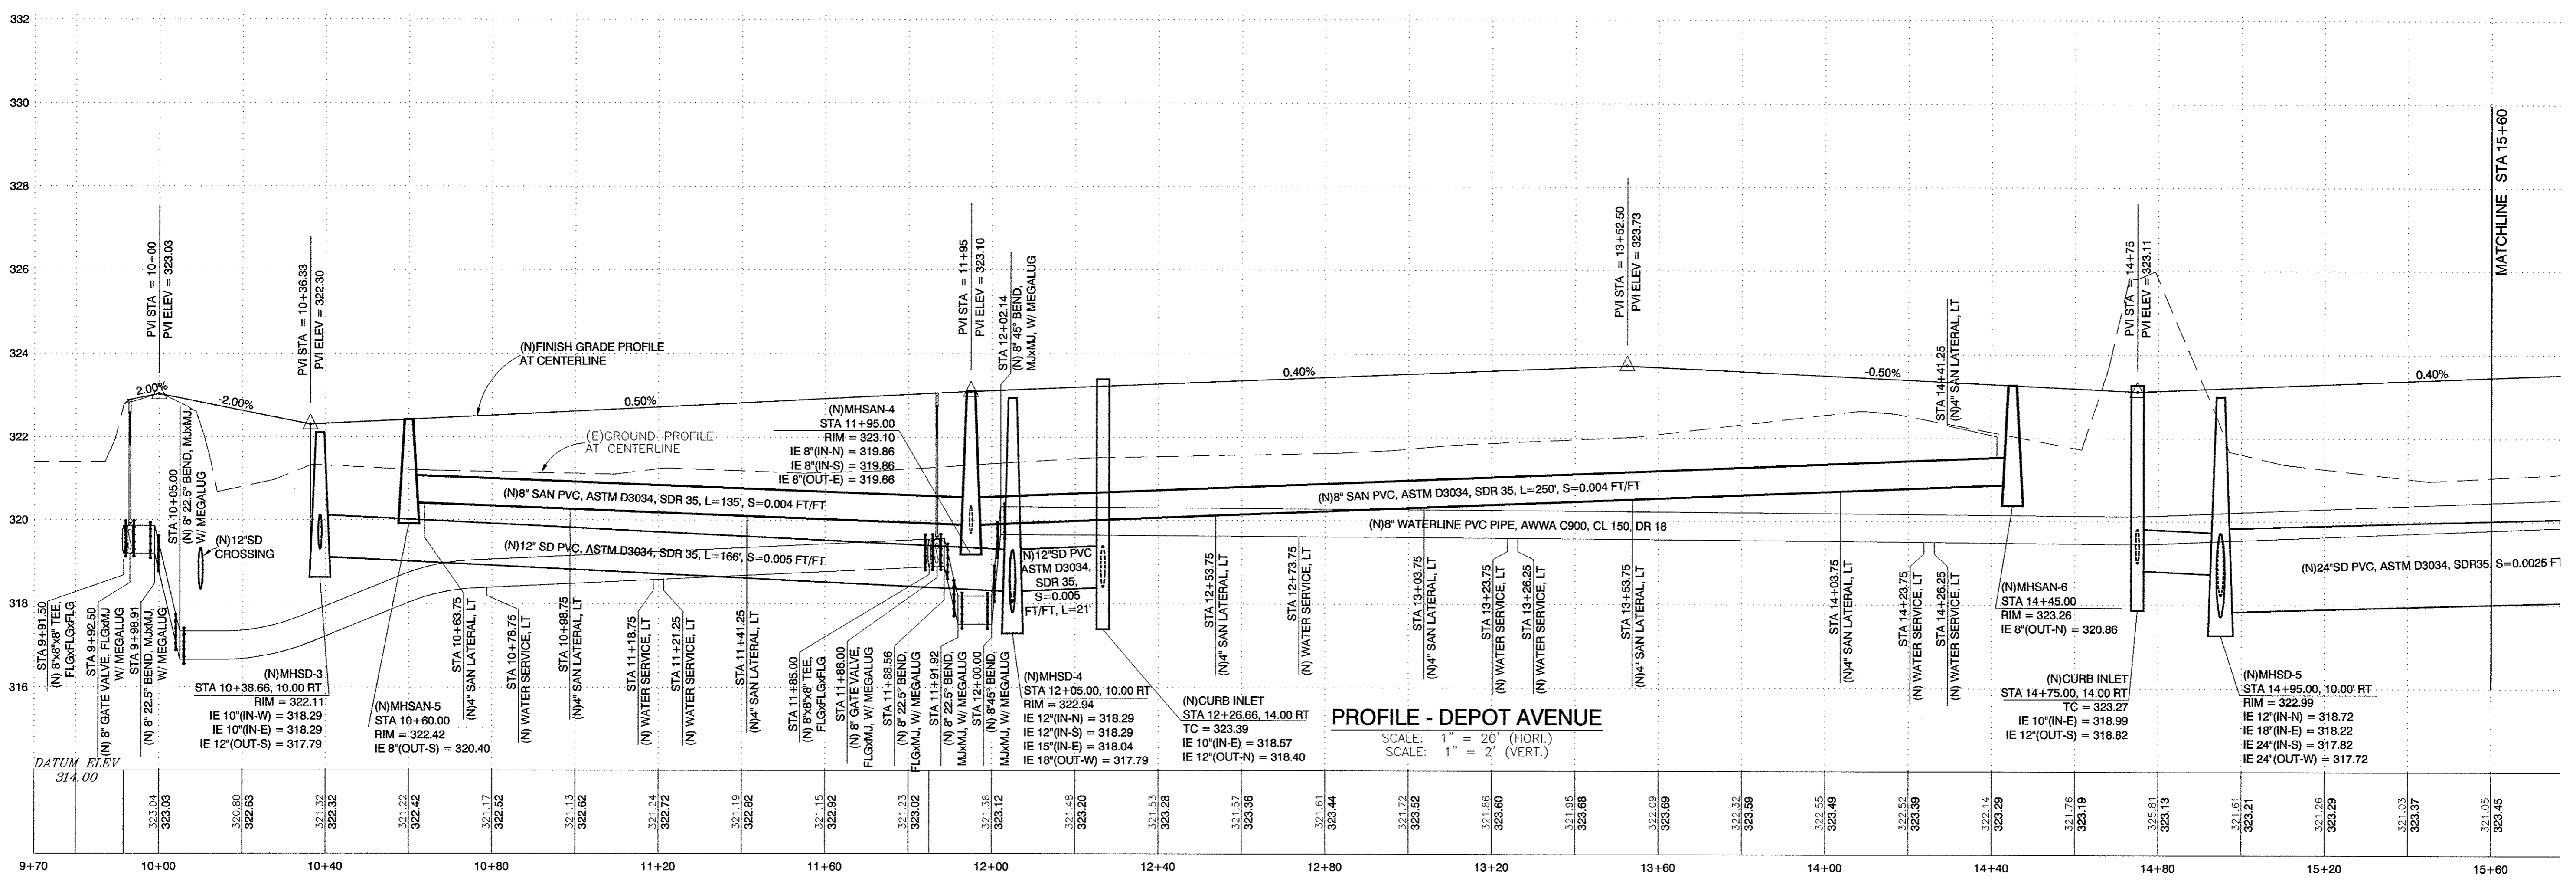

PROFILE - DEPOT AVENUE
SCALE: 1" = 20' (HORL.)
SCALE: 1" = 2' (VERT.)

DATE:	
-------	--

REVISION:	
No.	

DEVCO
engineering inc.
Corvallis Oregon
(541) 757-9891
245 NE CONIFER, P.O. BOX 1211
CORVALLIS, OR 97339
WWW.DEVCOENGINEERING.COM

© COPYRIGHT 2004
DEVCO ENGINEERING, INC.
ALL RIGHTS RESERVED.

PROJECT: RIVER'S EDGE SUBDIVISION
PROJECT LOCATION: BROWNSVILLE, OREGON
CLIENT: DEPOT AVENUE, LLC

SHEET TITLE:
DEPOT AVENUE
PLAN AND PROFILE
STA 9+70 TO STA 15+60

JOB NO. 06-413
ISSUED: -
DRAWN BY: DEVCO
DRAWING: C2.13
OF SHEETS IN SET: X