

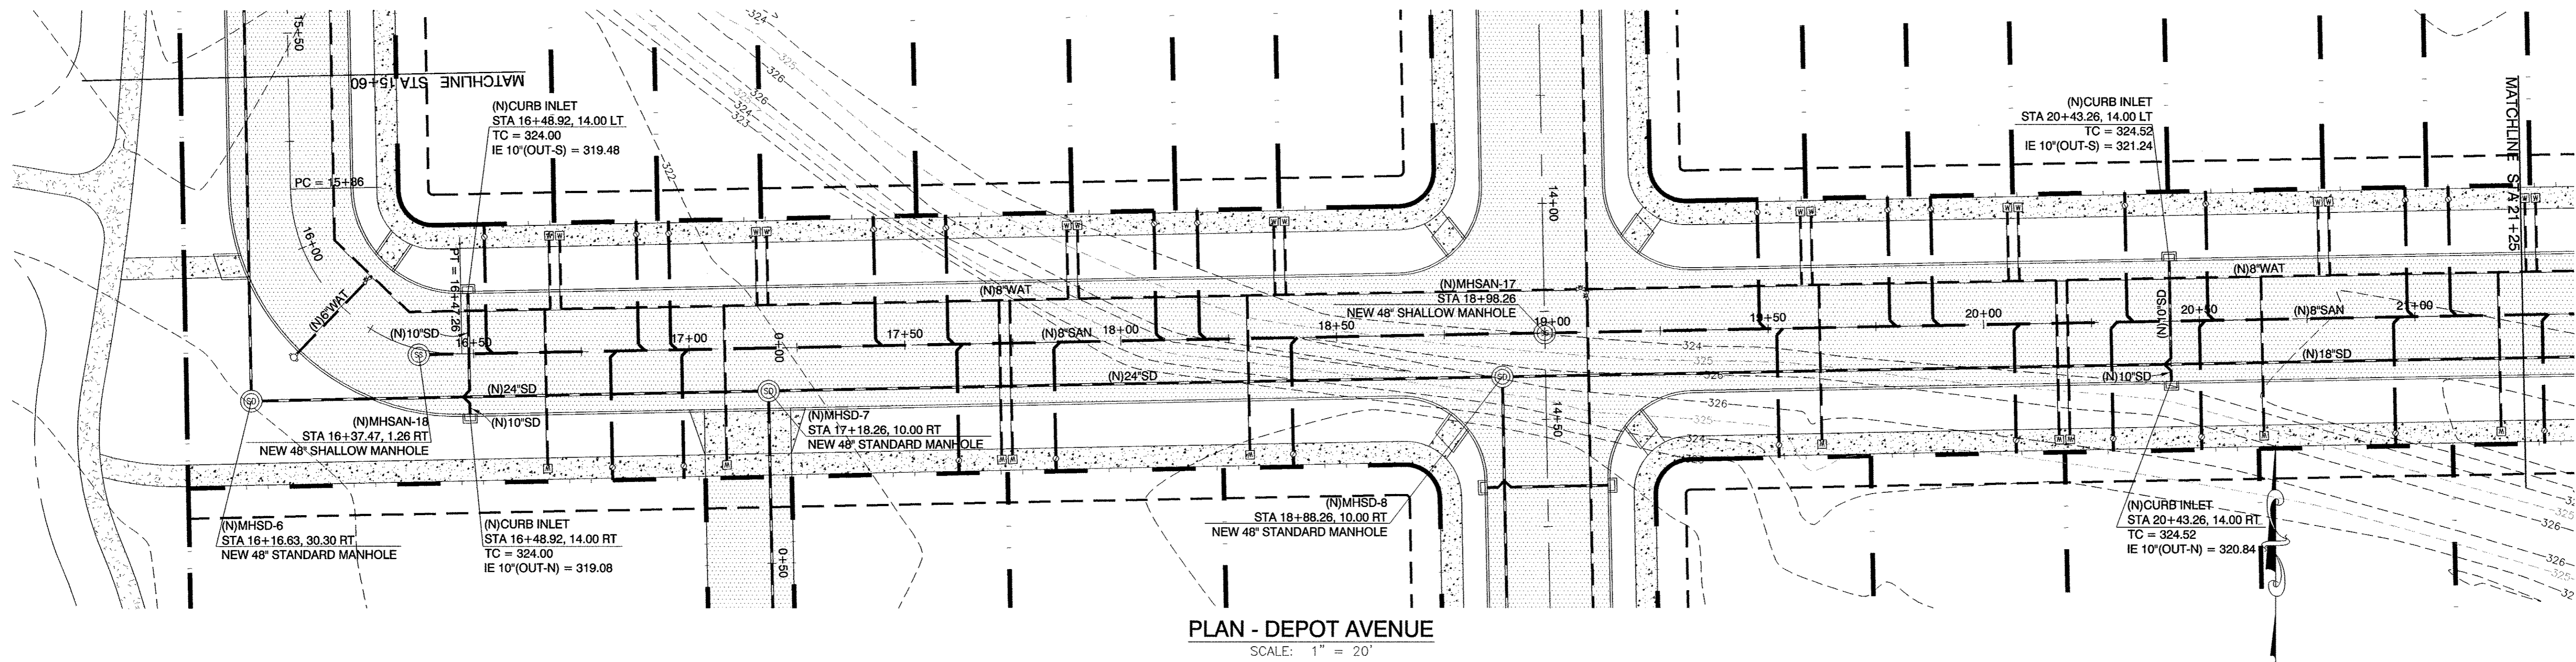


FILE No. \LTD2006 Projects\06-413_RIVERS_EDGE\3_Engineered Design\3a_Public Drawings\Civil\Subdivision\06-413_Plan and Profile-Subdivision.dwg [C2.14_Plan and Profile-Depot Ave] 11/19/07 15:20 - elev

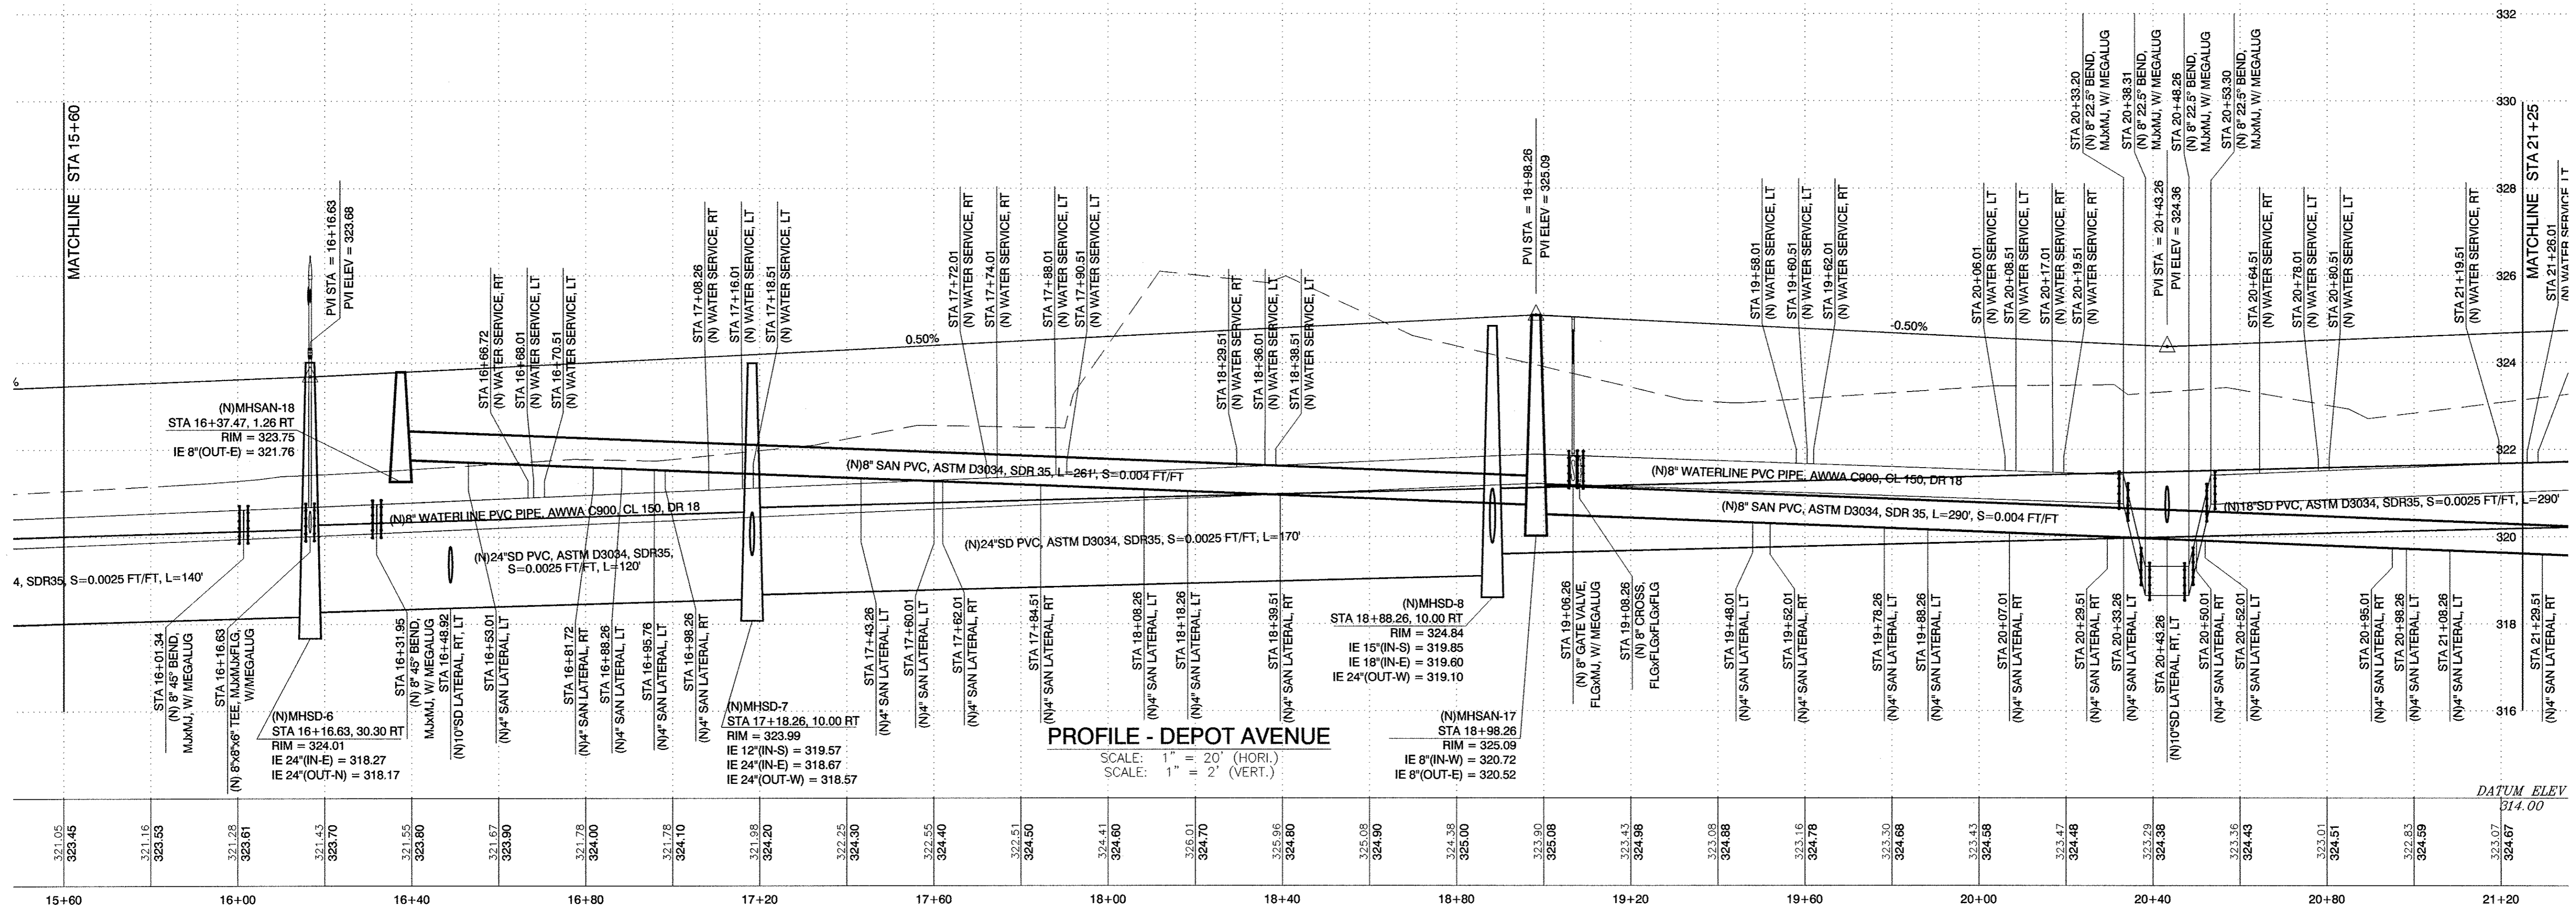

PLAN - DEPOT AVENUE
SCALE: 1" = 20'

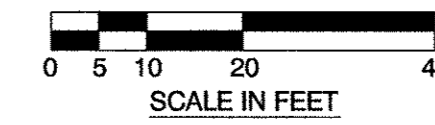

PROFILE - DEPOT AVENUE
SCALE: 1" = 20' (HORI.)
SCALE: 1" = 2' (VERT.)

| No. | REVISION: | DATE: |
|-----|-----------|-------|
| | | |
| | | |
| | | |
| | | |
| | | |

DEVCO
engineering inc.
Corvallis Oregon
(503) 757-8881
245 NE CONIFER, P.O. BOX 221
CORVALLIS, OR 97339
WWW.DEVCOENGINEERING.COM

© COPYRIGHT 2004
DEVCO ENGINEERING, INC.
ALL RIGHTS RESERVED.

PROJECT: RIVER'S EDGE SUBDIVISION
PROJECT LOCATION: BROWNSVILLE, OREGON
CLIENT: DEPOT AVENUE, LLC

SHEET TITLE:
DEPOT AVENUE
PLAN AND PROFILE
STA 15+60 TO STA 21+25

JOB NO. 06-413
ISSUED BY: -
DRAWN BY: DEVCO
DRAWING:
C2.14
OF SHEETS IN SET: X