
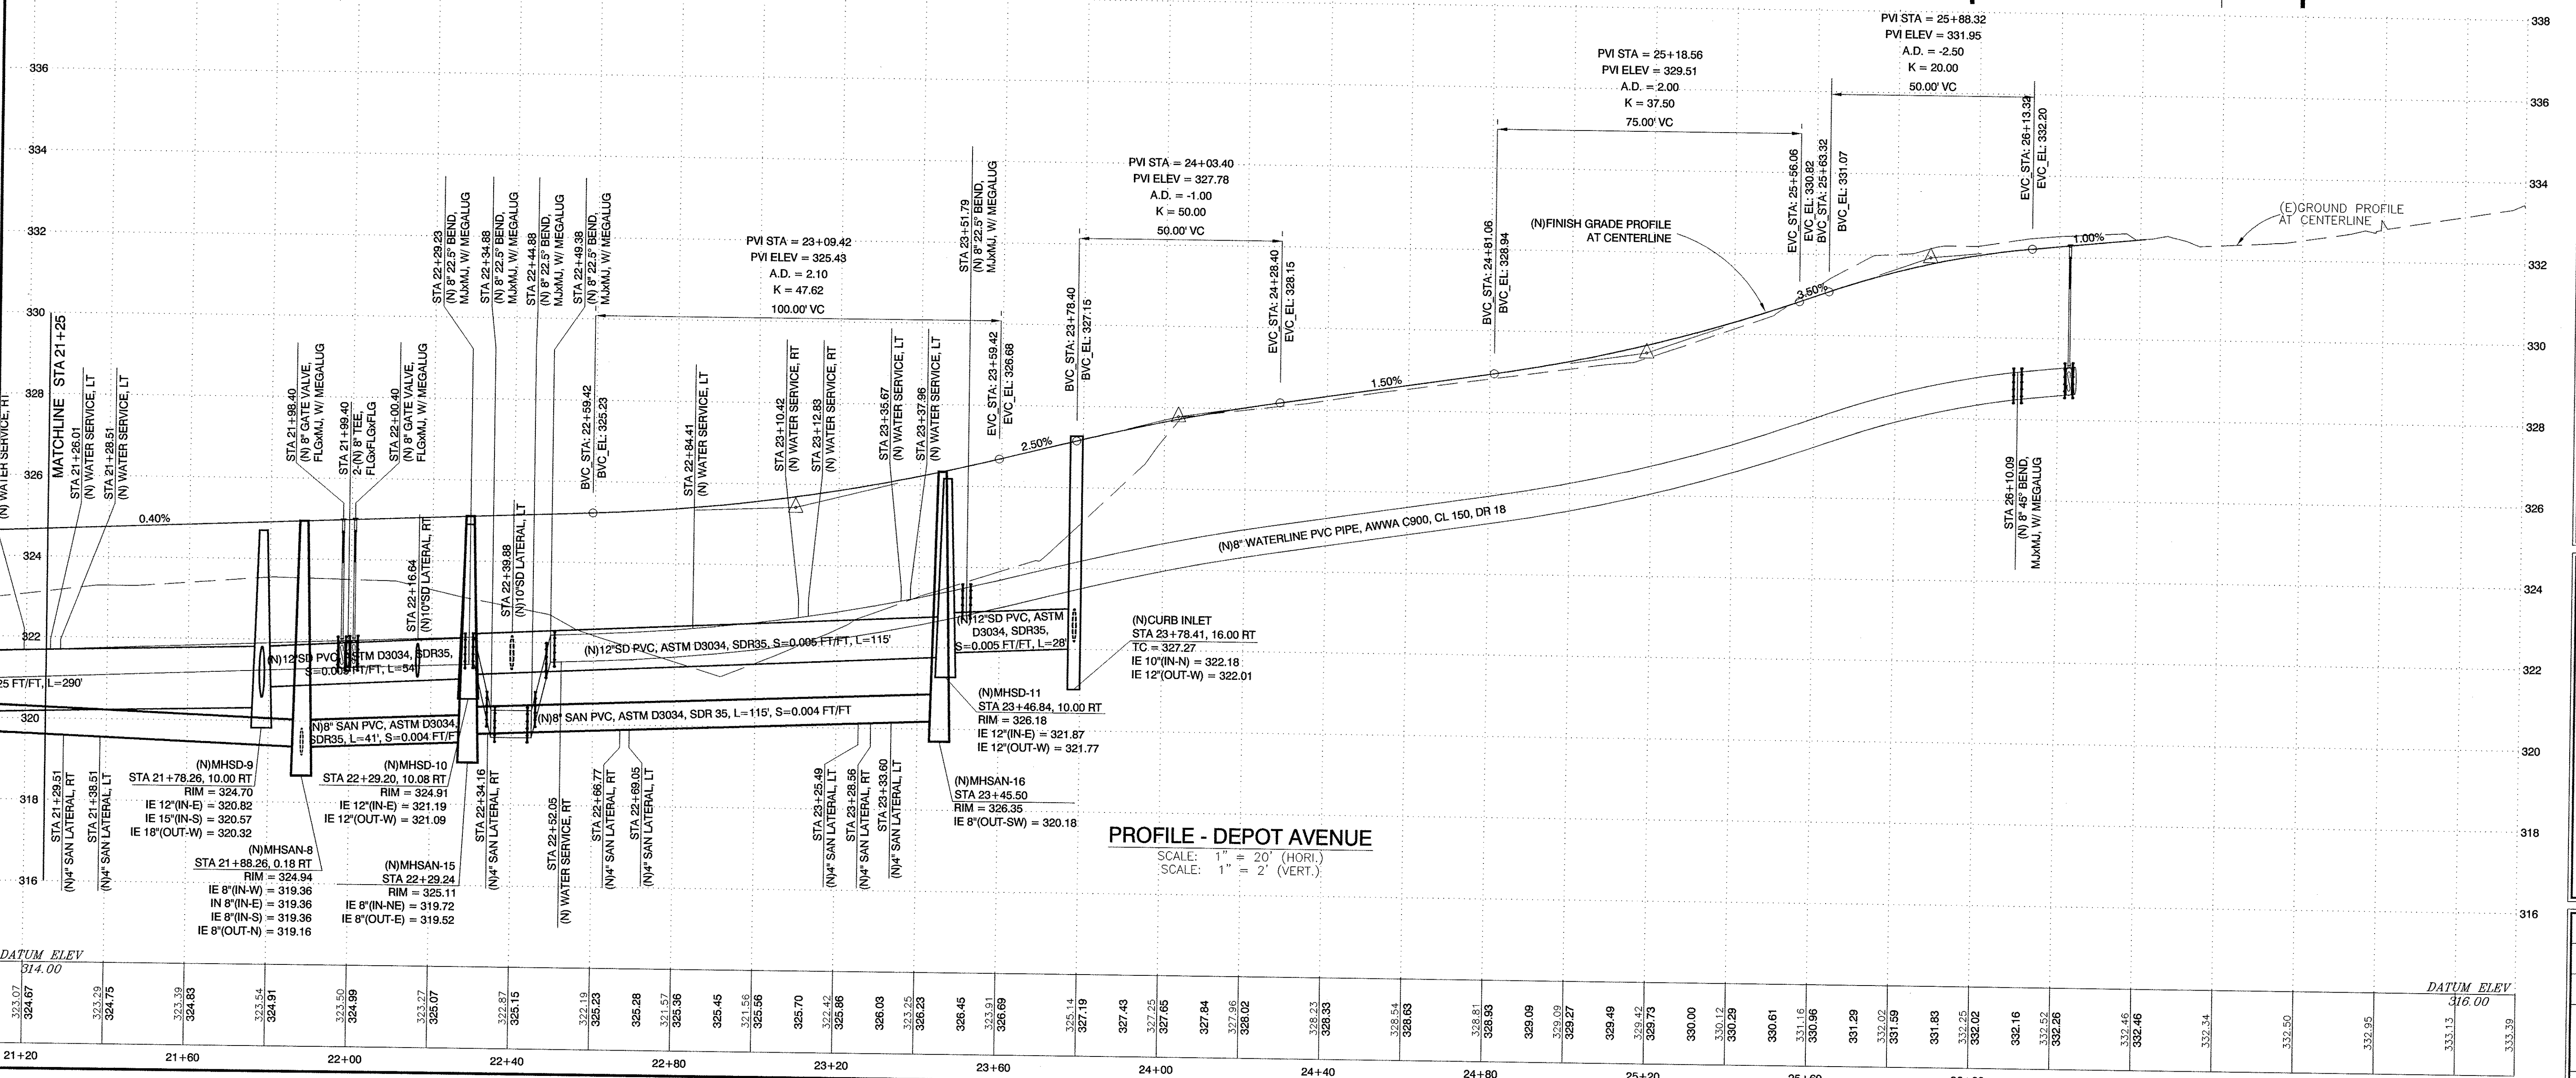


FILE No. I:\LD12006\Projects\06-413_RIVERS EDGE\Drawings\3_Engineered Design\3a Public Drawings\City of Brownsville\06-413_Plan and Profile-Subdivision.dwg [2:15_Plan and Profile-Depot Ave] 11/19/07 15:21 - Steve

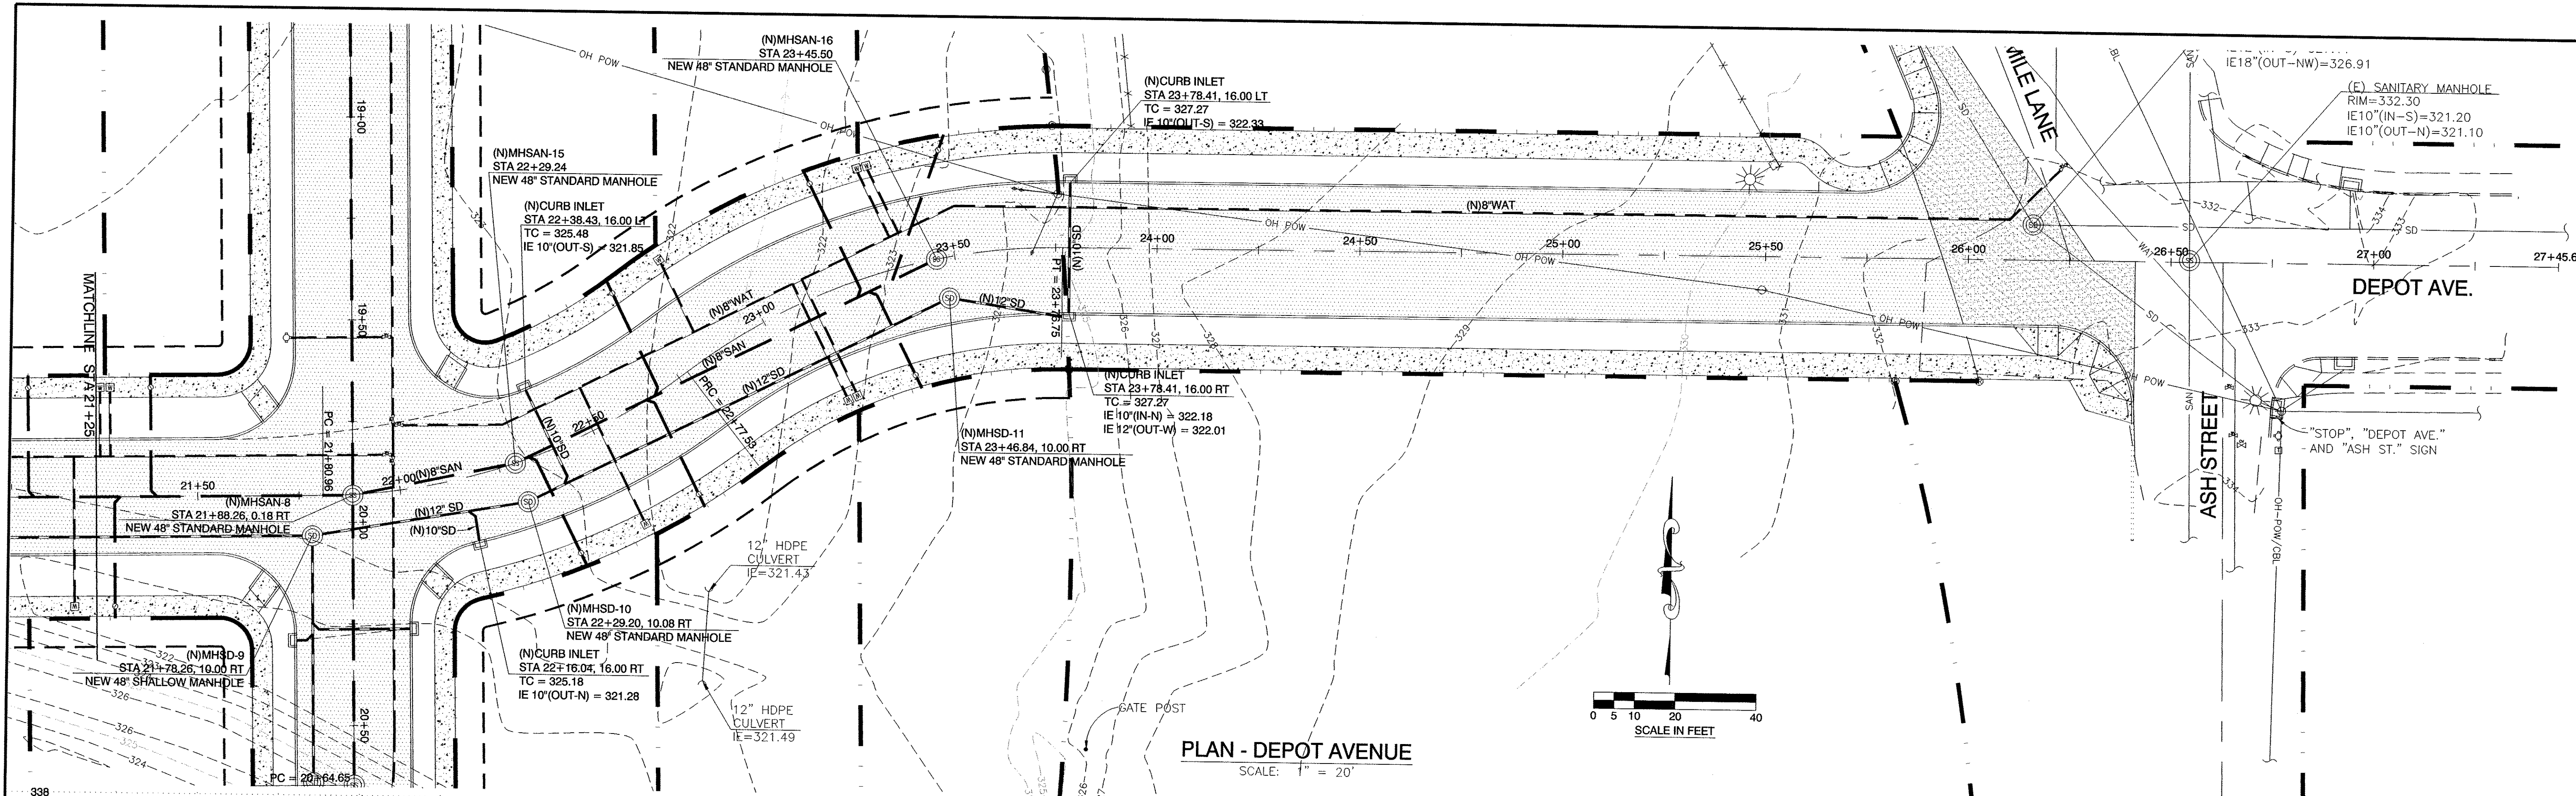

No.	REVISION:	DATE:

DEVCO
 engineering inc.
 245 NE CONIFER, P.O. BOX 1211
 CORVALLIS, OR 97339
 WWW.DEVCOENGINEERING.COM
 © COPYRIGHT 2004
 DEVCO ENGINEERING INC.
 ALL RIGHTS RESERVED.

PROJECT: RIVERS EDGE SUBDIVISION
 PROJECT LOCATION: BROWNSVILLE, OREGON
 CLIENT: DEPOT AVENUE, LLC

SHEET TITLE:
 DEPOT AVENUE
 PLAN AND PROFILE
 STA 21+25 TO END

JOB NO. 06-413
 ISSUED: -
 DRAWN BY: DEVCO
 DRAWING: **C2.15**
 # OF SHEETS IN SET: X