


PLAN - LOCAL STREET NO.1
SCALE: 1" = 20'

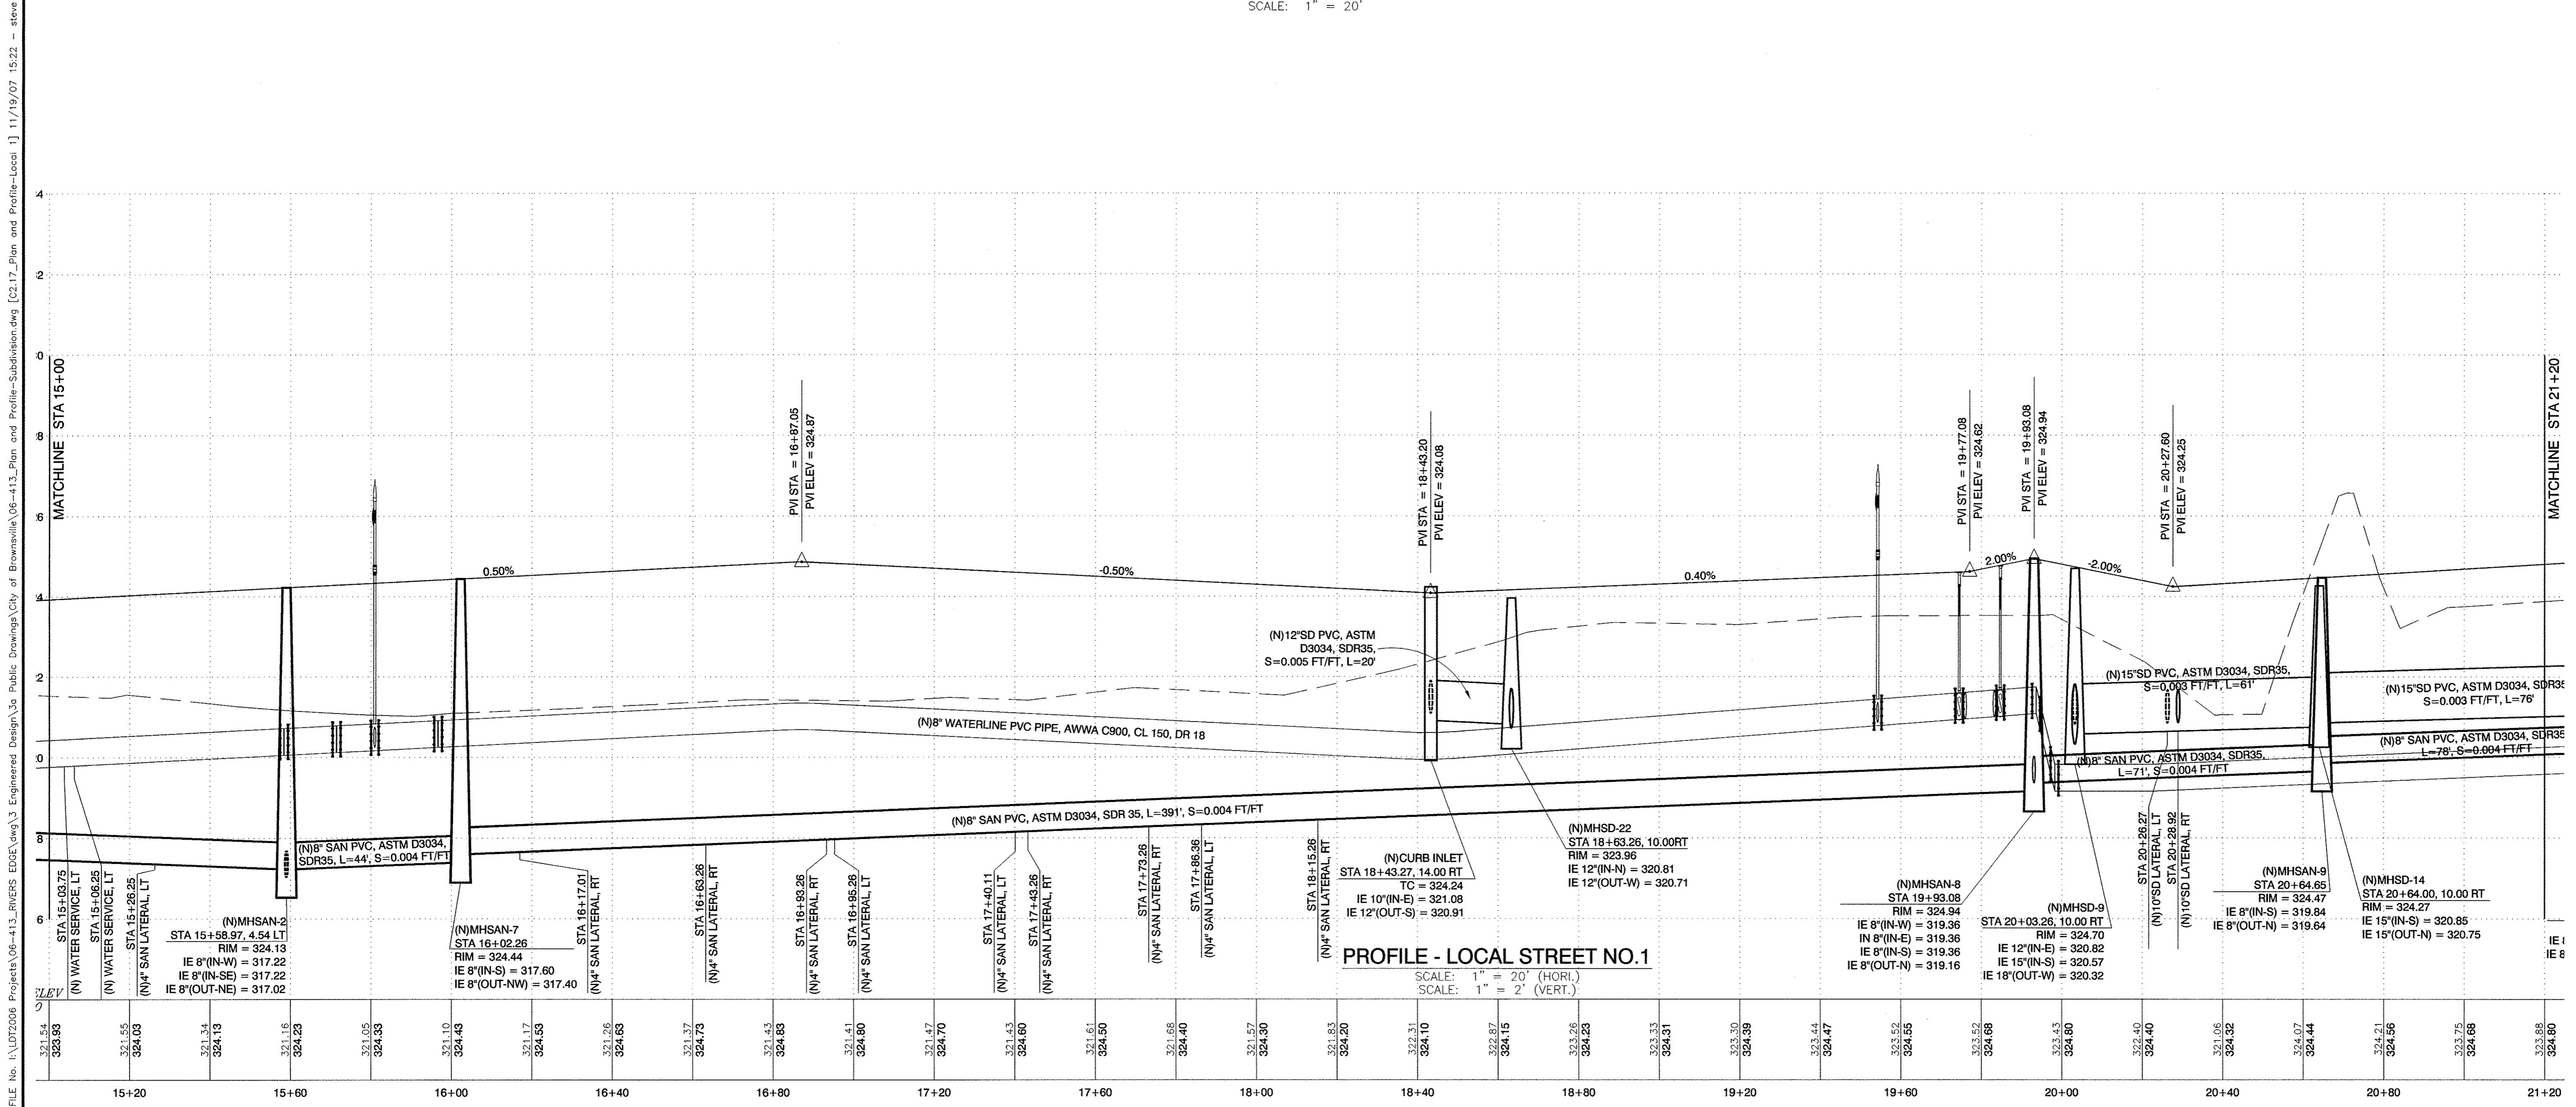

PROFILE - LOCAL STREET NO.1
SCALE: 1" = 20' (HORI.)
SCALE: 1" = 2' (VERT.)

FILE No. I:\LD\2006 Projects\06-413_RIVERS EDGE\06-413_Plan and Profile-Subdivision.dwg [C2.17_Plan and Profile-Local] 11/19/07 15:22 - steve

DATE:	
-------	--

REVISION:	
No.	

DEVCO
engineering inc. (541) 757-8891
245 NE CONIFER, P.O. BOX 1211
CORVALLIS, OR 97339
WWW.DEVCOENGINEERING.COM

© COPYRIGHT, 2004
DEVCO ENGINEERING, INC.
ALL RIGHTS RESERVED.

PROJECT: RIVER'S EDGE SUBDIVISION
PROJECT LOCATION: BROWNSVILLE, OREGON
CLIENT: DEPOT AVENUE, LLC

SHEET TITLE:
LOCAL STREET NO.1
PLAN AND PROFILE
STA 15+00 TO STA 21+20

JOB NO. 06-413
ISSUED: -
DRAWN BY: DEVCO
DRAWING: **C2.17**
OF SHEETS IN SET: X