



FILE No. H:\LTD2006 Projects\06-413_RIVERS EDGE\06-413_Plan and Profile-Subdivision.dwg [C2.18_Plan and Profile-Local 1] 11/19/07 15:22 - steve

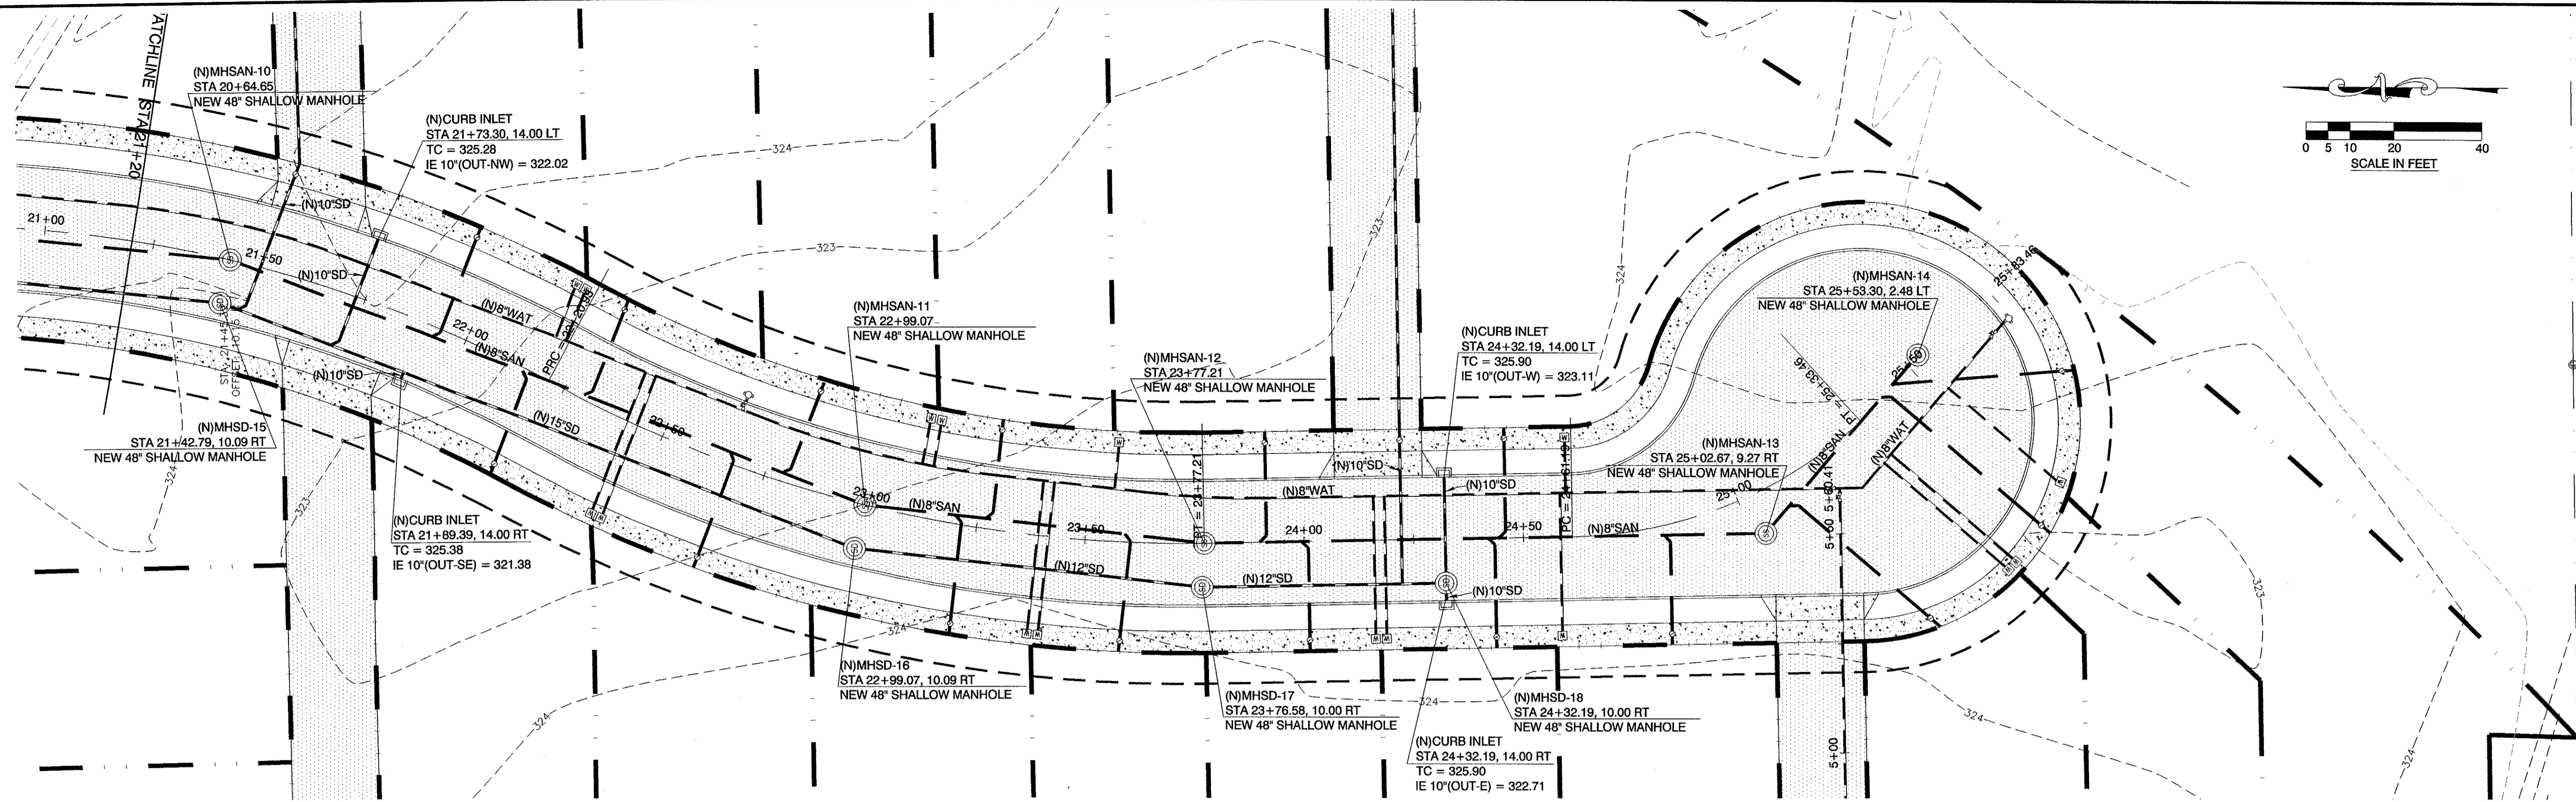

PLAN - LOCAL STREET NO.1
SCALE: 1" = 20'

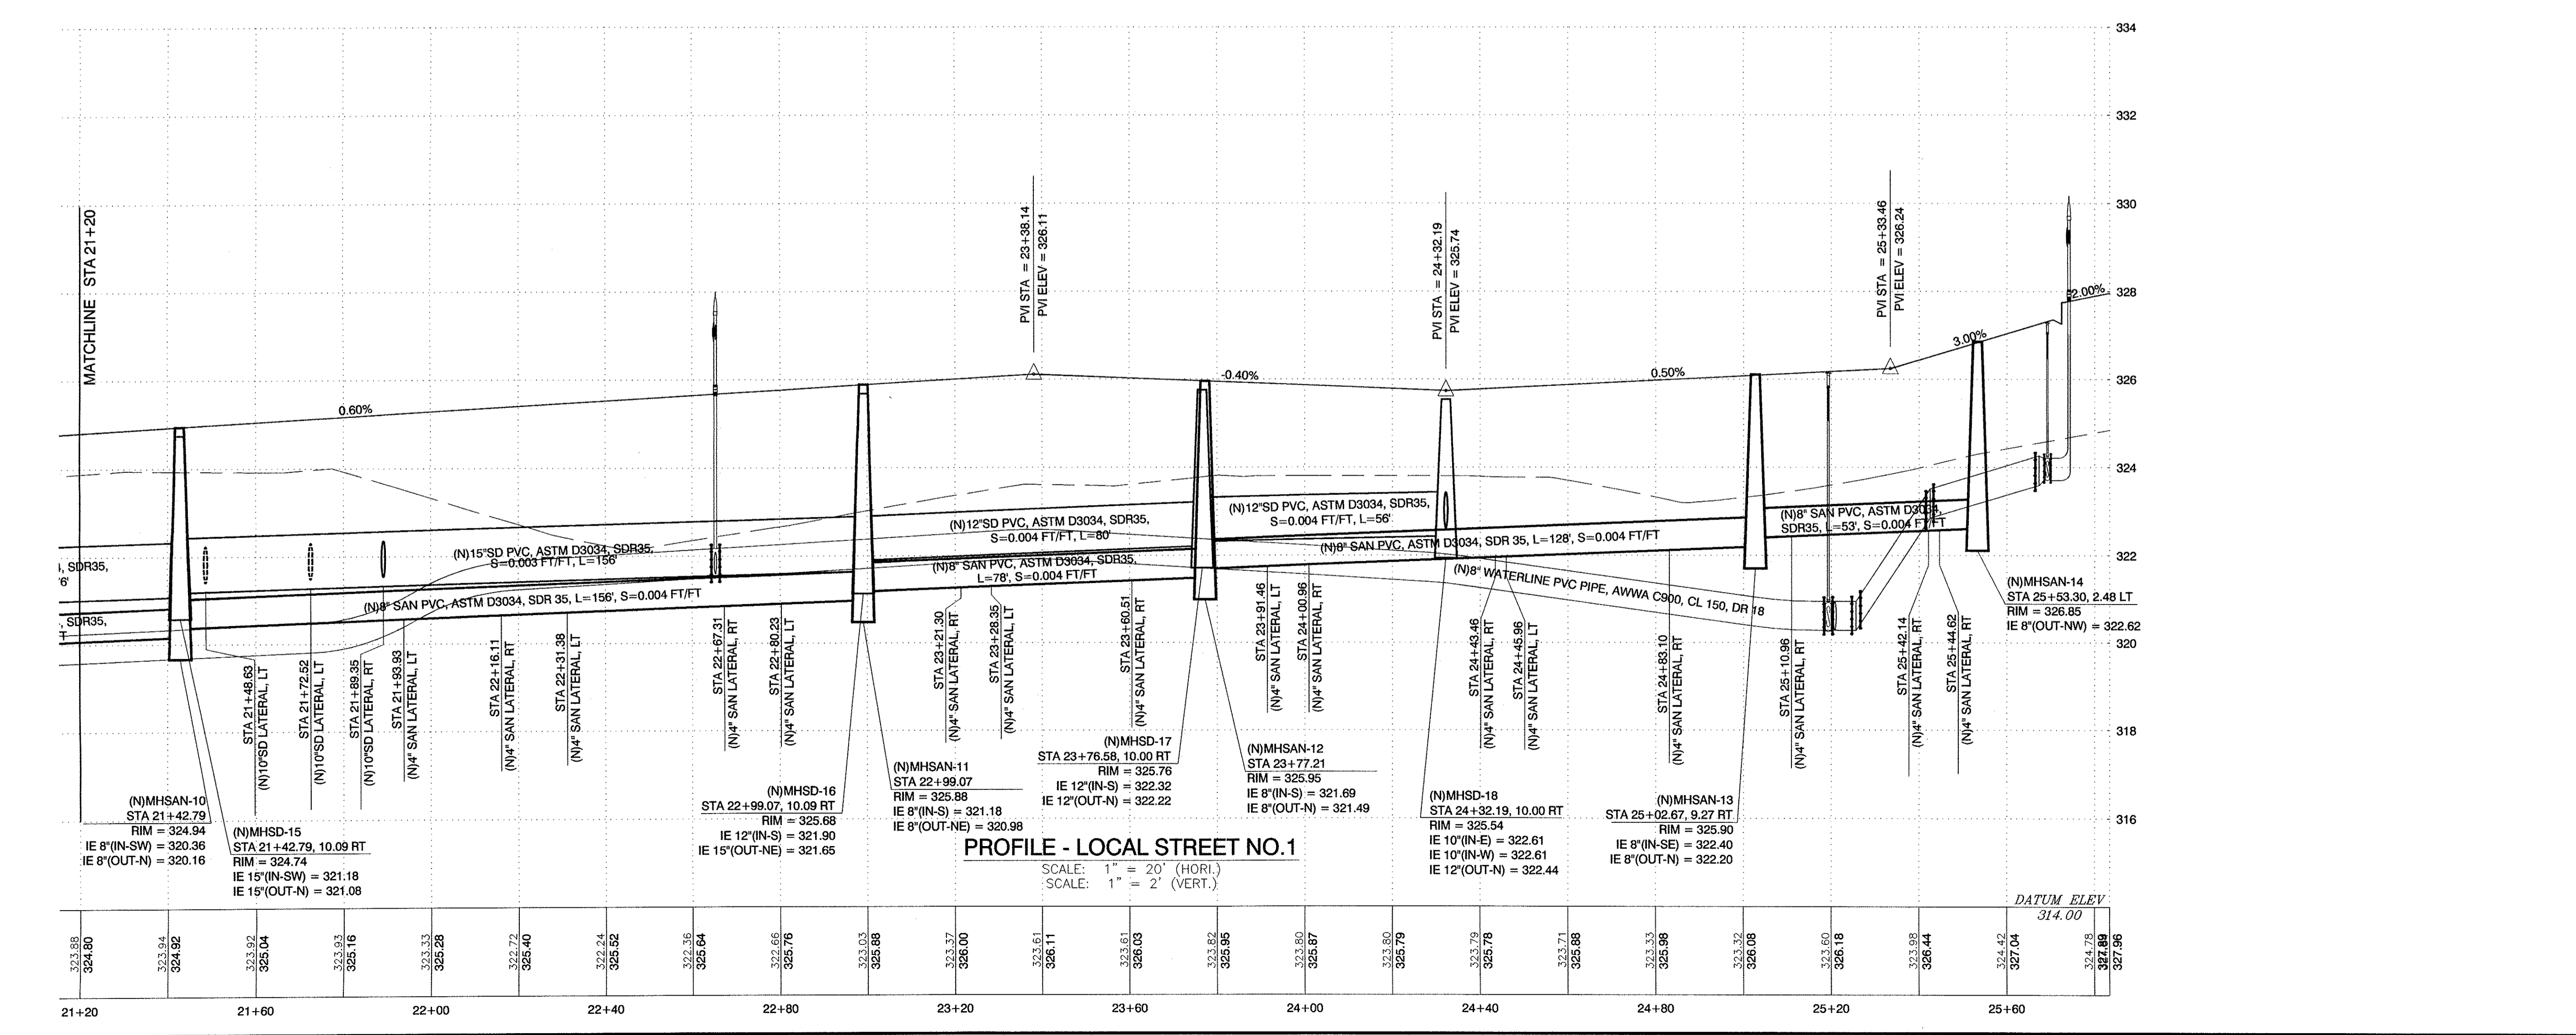

PROFILE - LOCAL STREET NO.1
SCALE: 1" = 20' (HORI.)
SCALE: 1" = 2' (VERT.)

No.	REVISION:	DATE:

Devco
Oregon
engineering inc.
(541) 757-9881
245 NE CONIFER, P.O. BOX 1211
CORVALLIS, OR 97339
WWW.DEVCOENGINEERING.COM

© COPYRIGHT 2004
DEVCO ENGINEERING, INC.
ALL RIGHTS RESERVED.

PROJECT: RIVER'S EDGE SUBDIVISION
PROJECT LOCATION: BROWNSVILLE, OREGON
CLIENT: DEPOT AVENUE, LLC

SHEET TITLE:
LOCAL STREET NO.1
PLAN AND PROFILE
STA 21+20 TO END

JOB NO.	06-413
ISSUED:	-
DRAWN BY:	DEVCO
DRAWING:	C2.18
# OF SHEETS IN SET:	X