
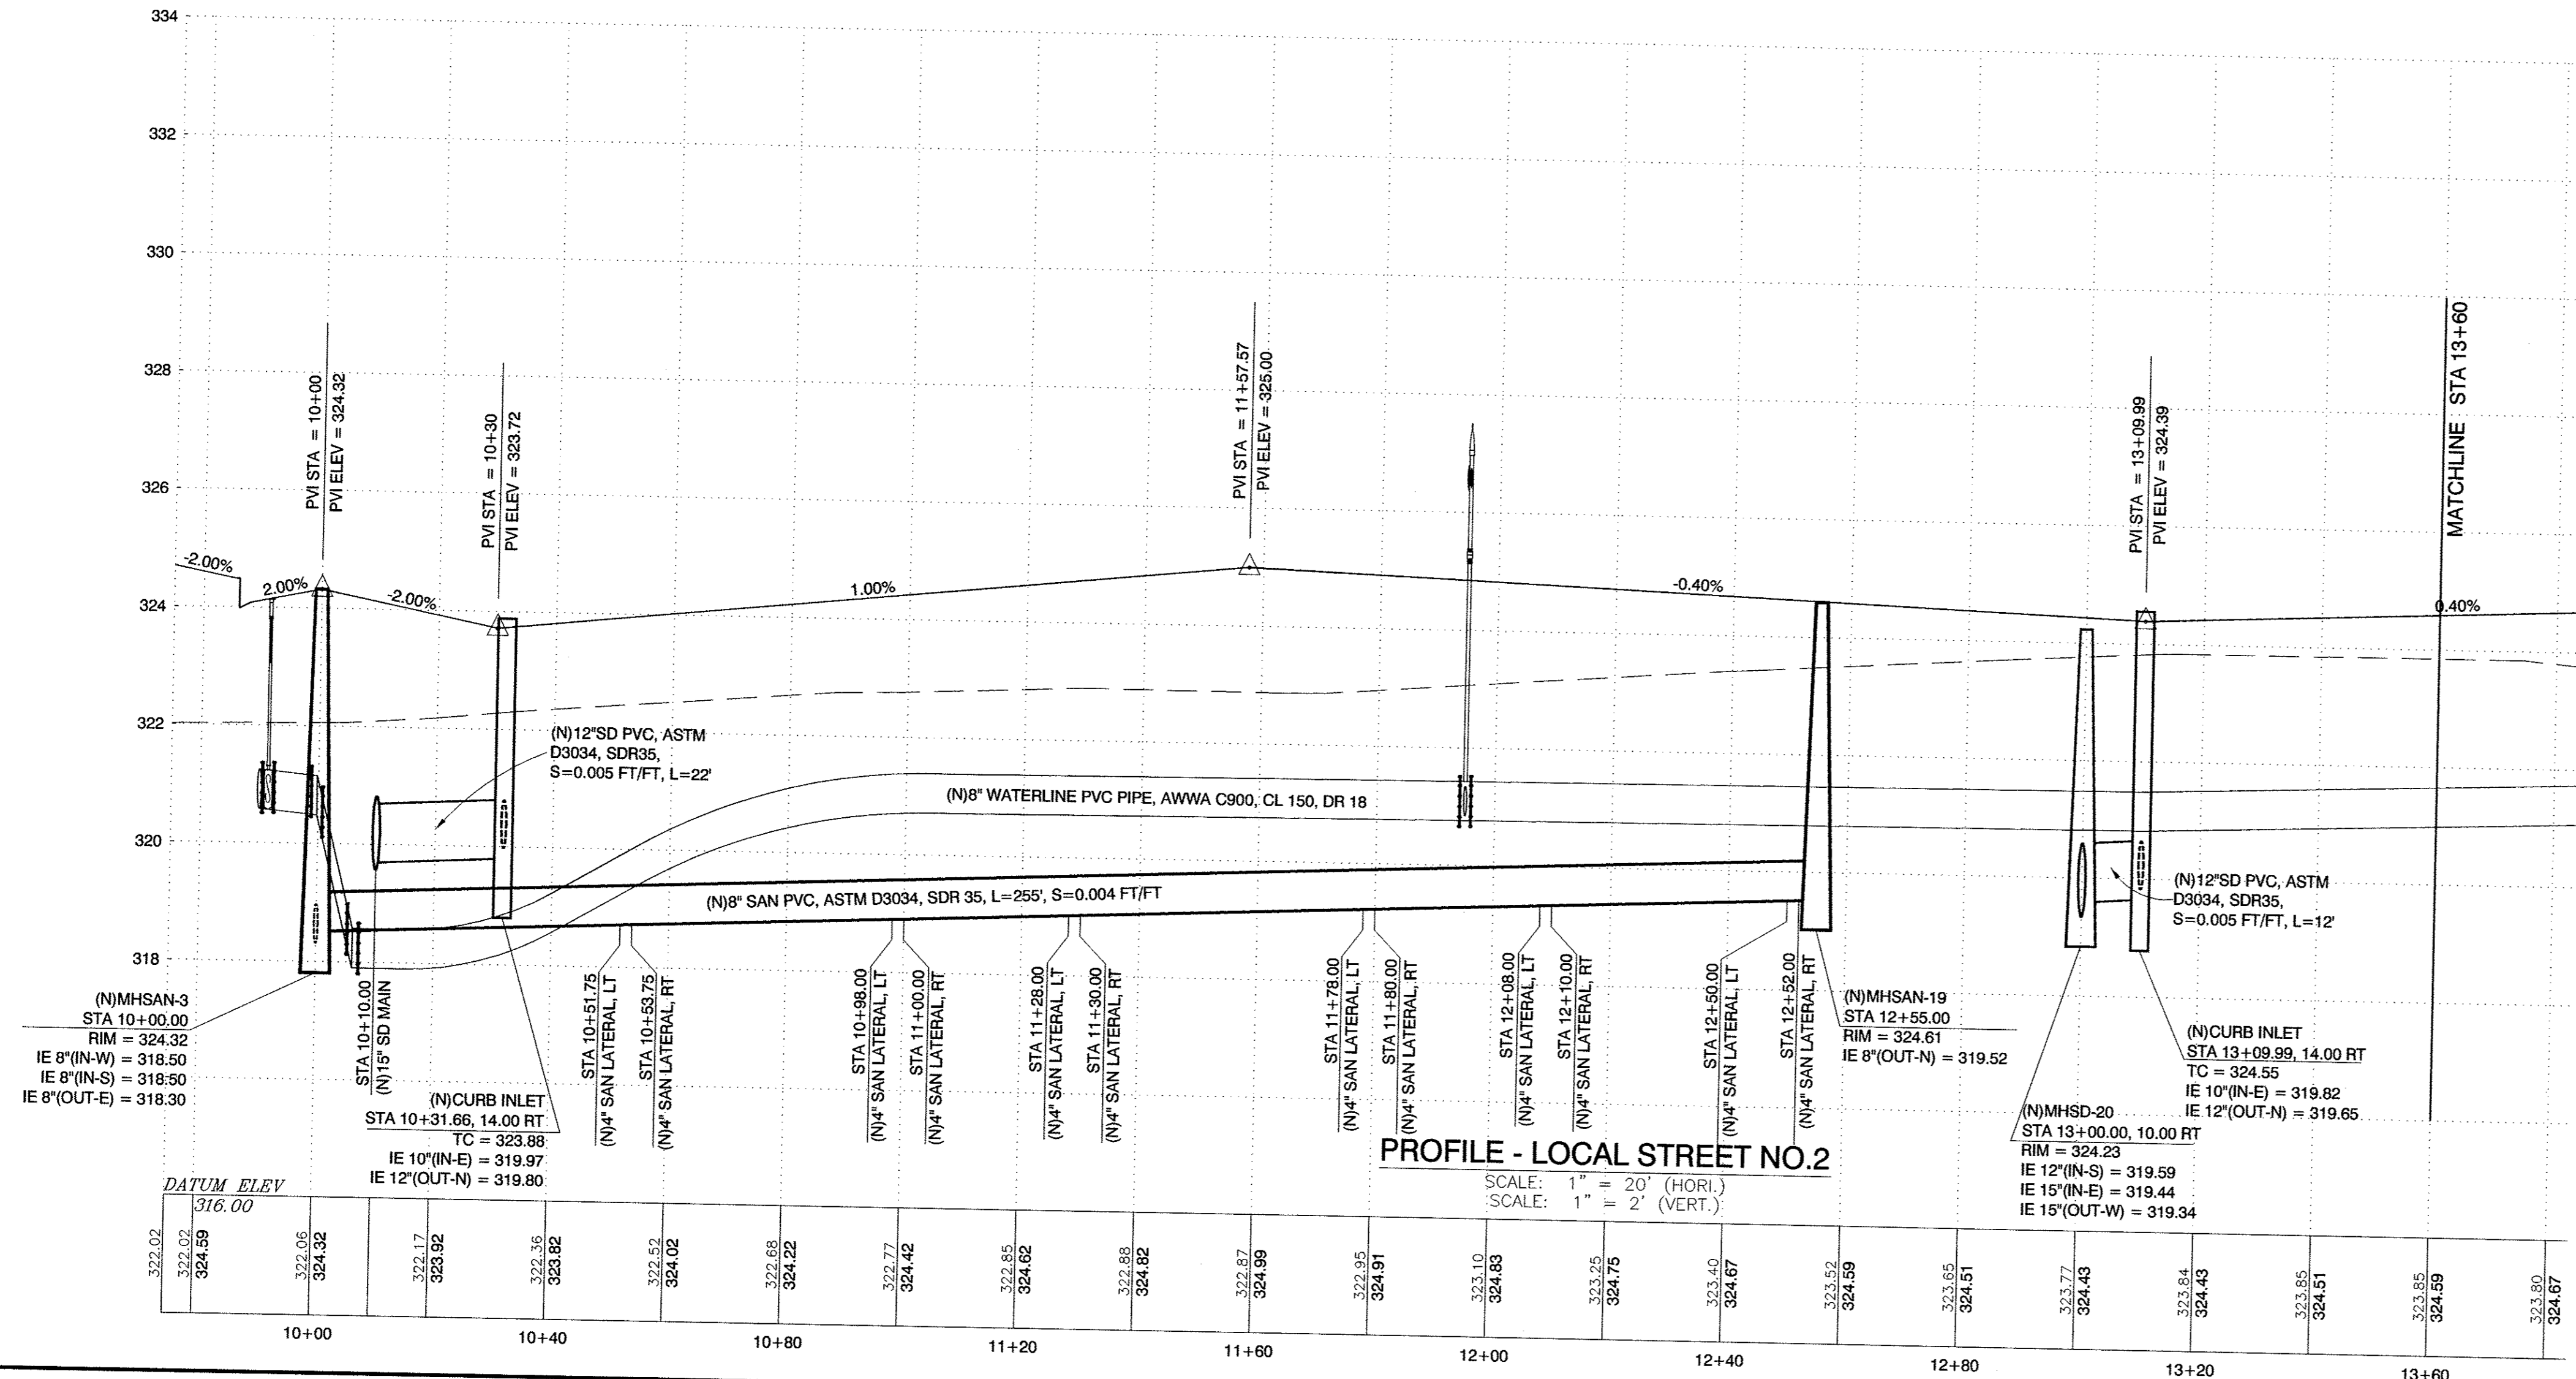


FILE No. I:\LD2006 Projects\06-413_RIVERS EDGE\Drawings\Public Drawings\06-413_Plan and Profile-Subdivision.dwg [C2.19_Plan and Profile-Local 2] 11/19/07 15:23 - stave

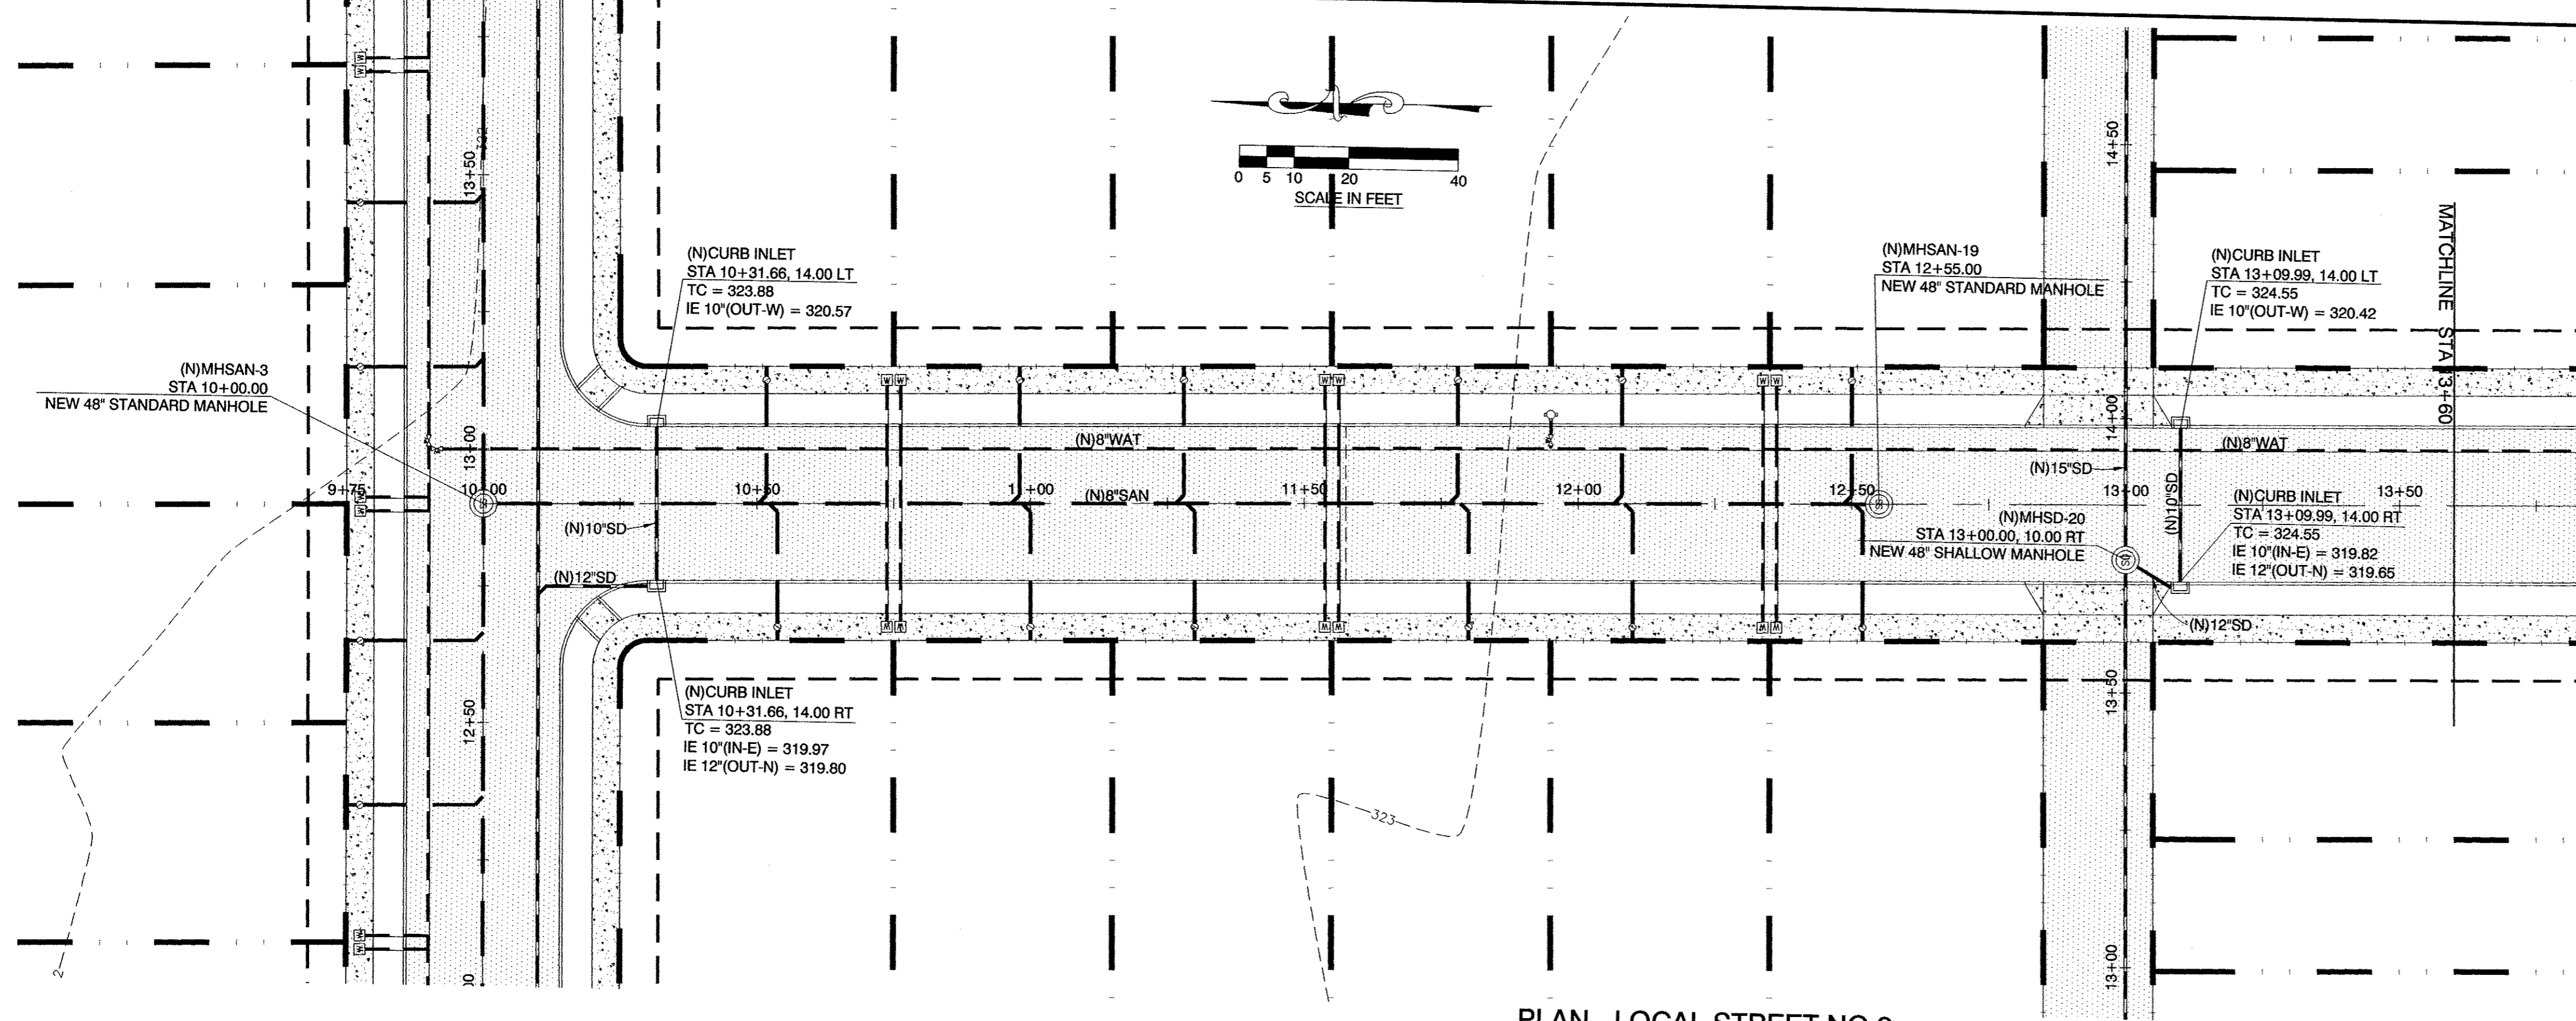

No.	REVISION:	DATE:

No.	REVISION:	DATE:

DEVCO
Corvallis
Oregon
engineering Inc.
245 NE CONIFER, P.O. BOX 1231
CORVALLIS, OR 97339
WWW.DEVCOENGINEERING.COM

© COPYRIGHT 2004
DEVCO ENGINEERING, INC.
ALL RIGHTS RESERVED.

PROJECT: RIVERS EDGE SUBDIVISION
PROJECT LOCATION: BROWNSVILLE, OREGON
CLIENT: DEPOT AVENUE, LLC

SHEET TITLE:
LOCAL STREET NO. 2
PLAN AND PROFILE
STA 9+75 TO STA 13+60

JOB NO.	06-413
ISSUED:	-
DRAWN BY:	DEVCO
DRAWING:	C2.19
# OF SHEETS IN SET:	X