




FILE No. I:\LDR2006\Projects\06-413_RIVERS EDGE\3_Engineered Design\3a Public Drawings\City of Brownsville\06-413_Plan and Profile-Off-Site Sanitary_11/19/07 15:20 - steve

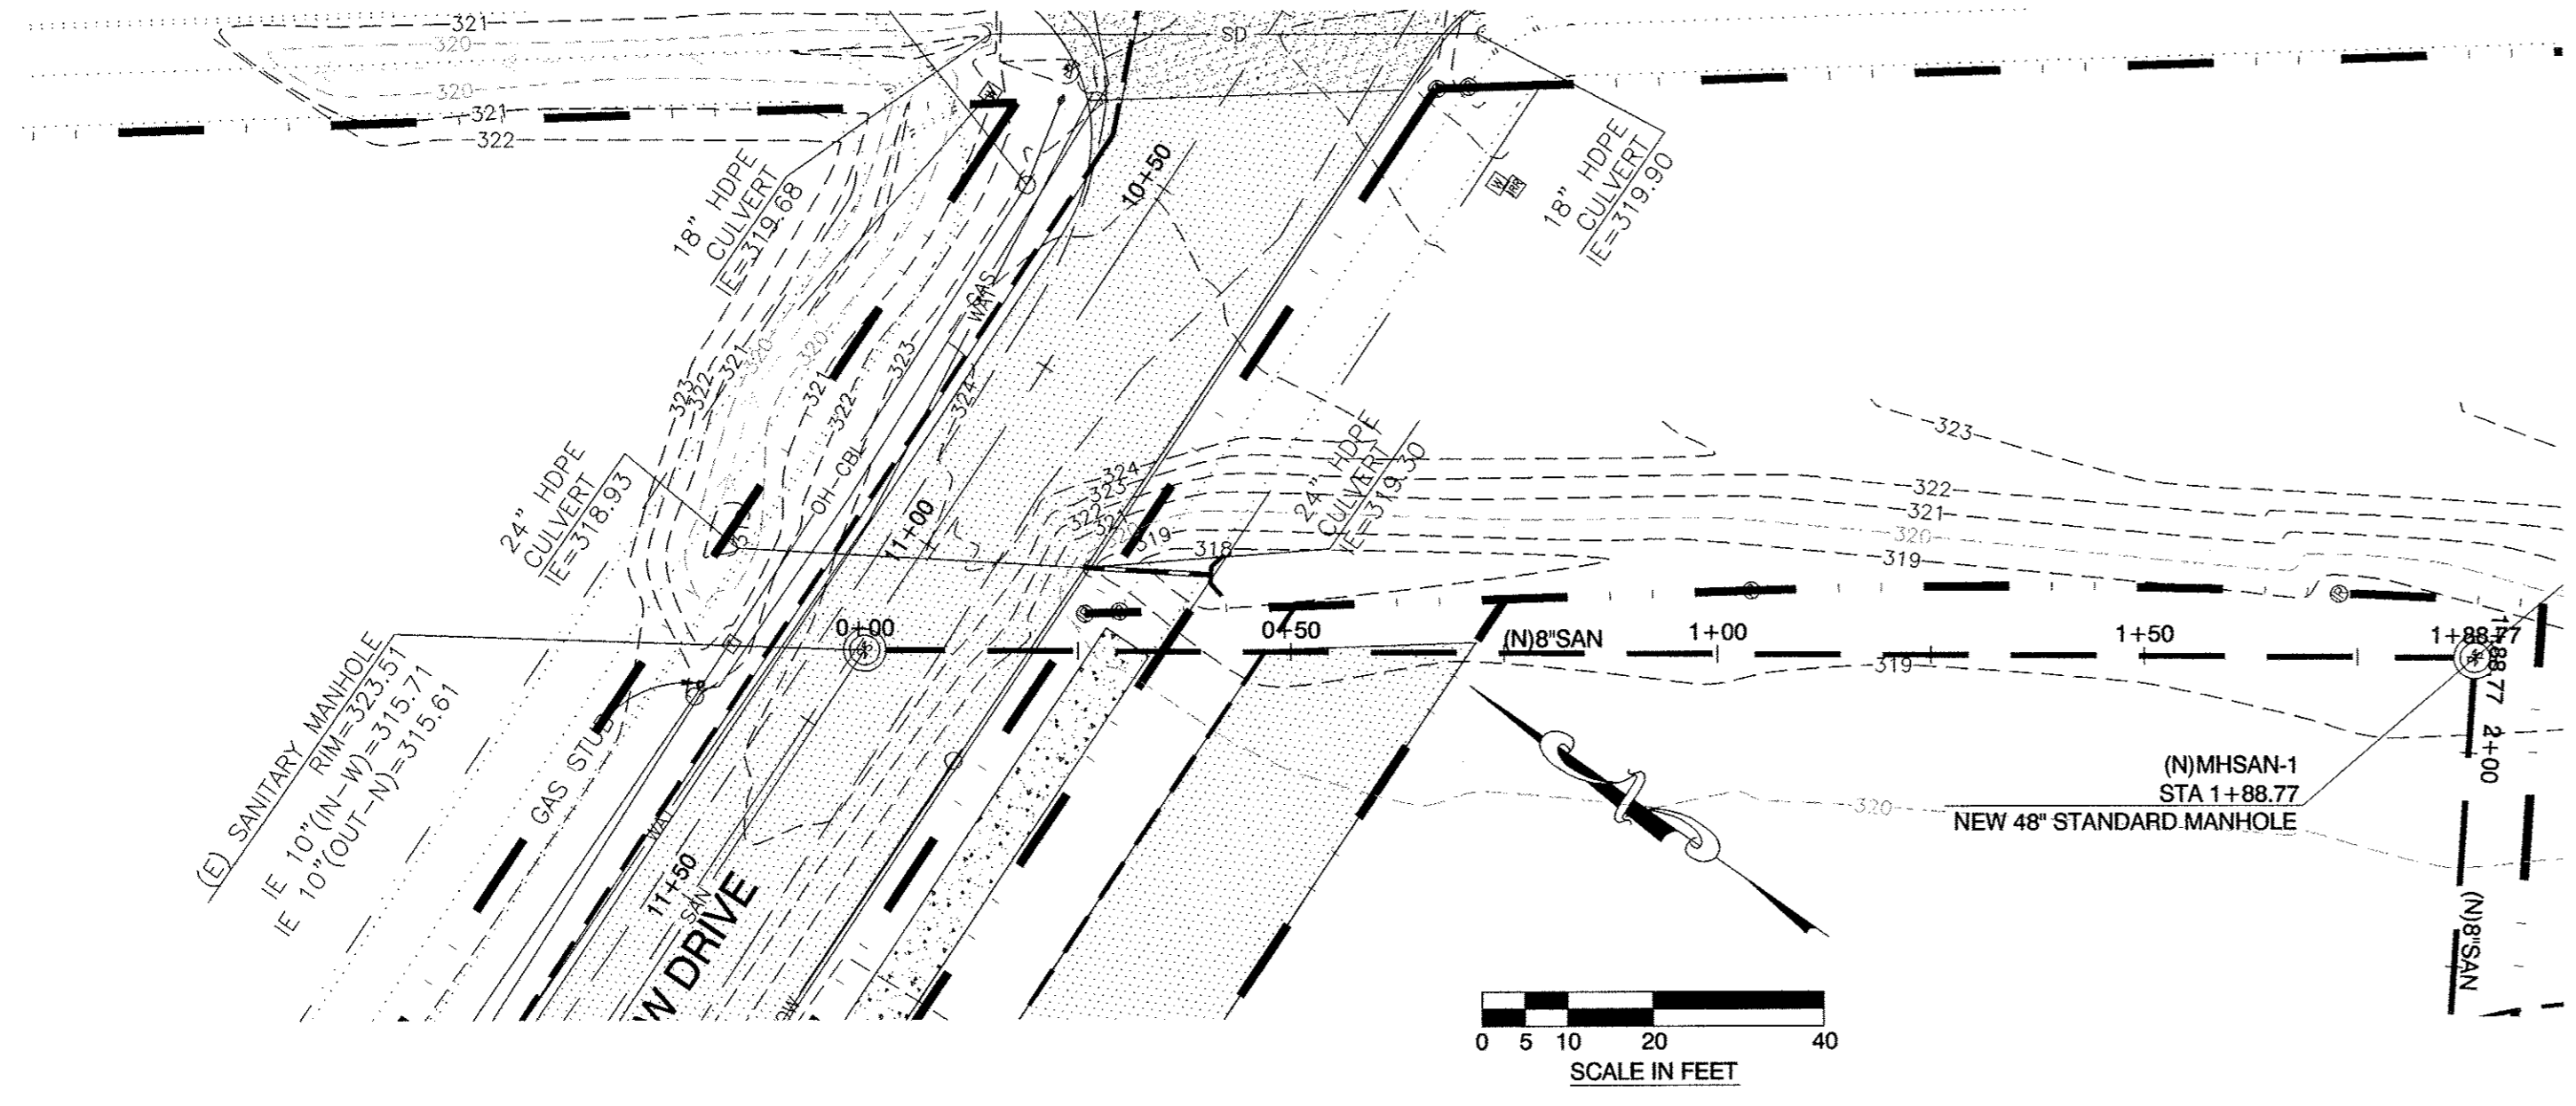


PLAN - OFFSITE SANITARY 1
SCALE: 1" = 20'

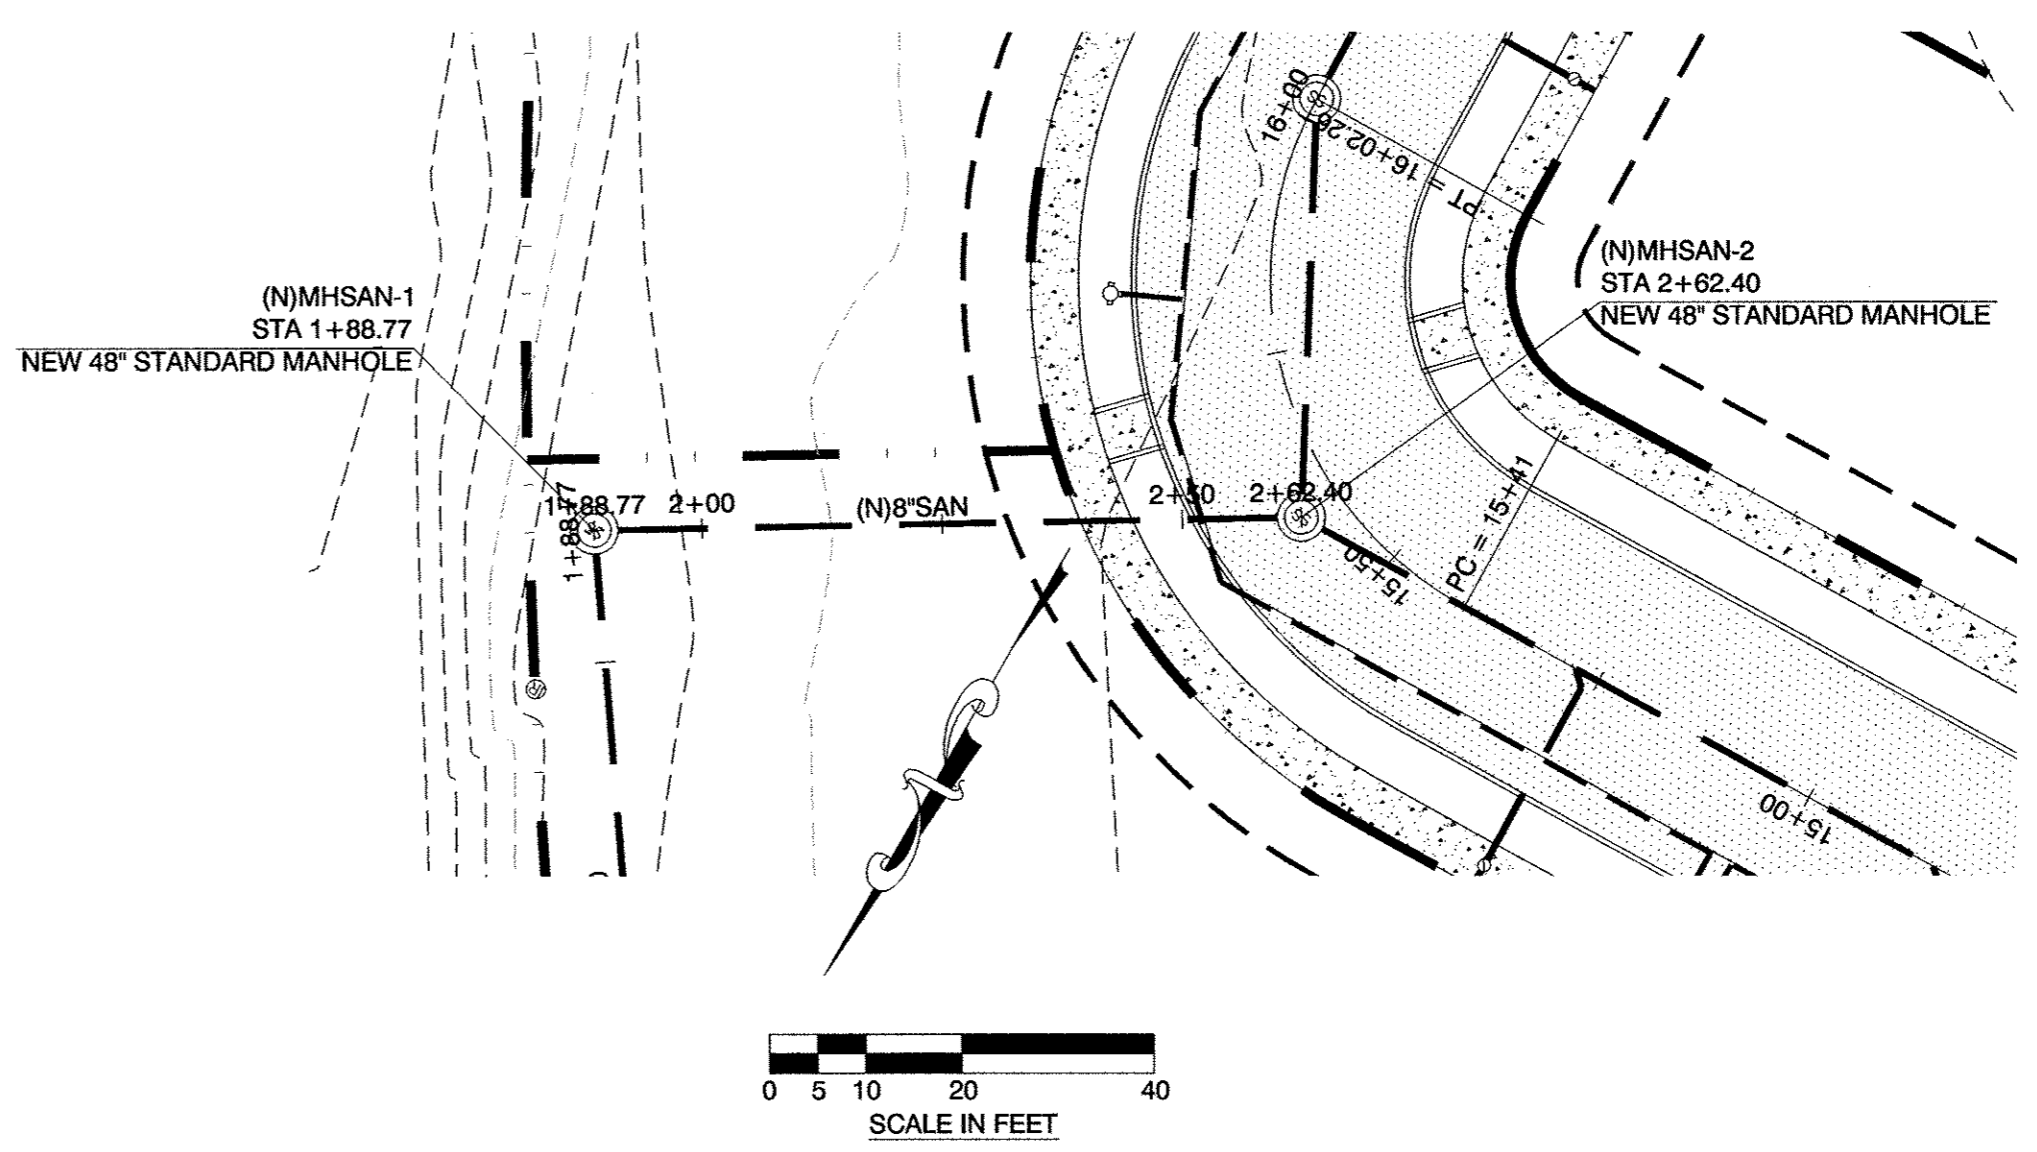

PLAN - OFFSITE SANITARY 2
SCALE: 1" = 20'

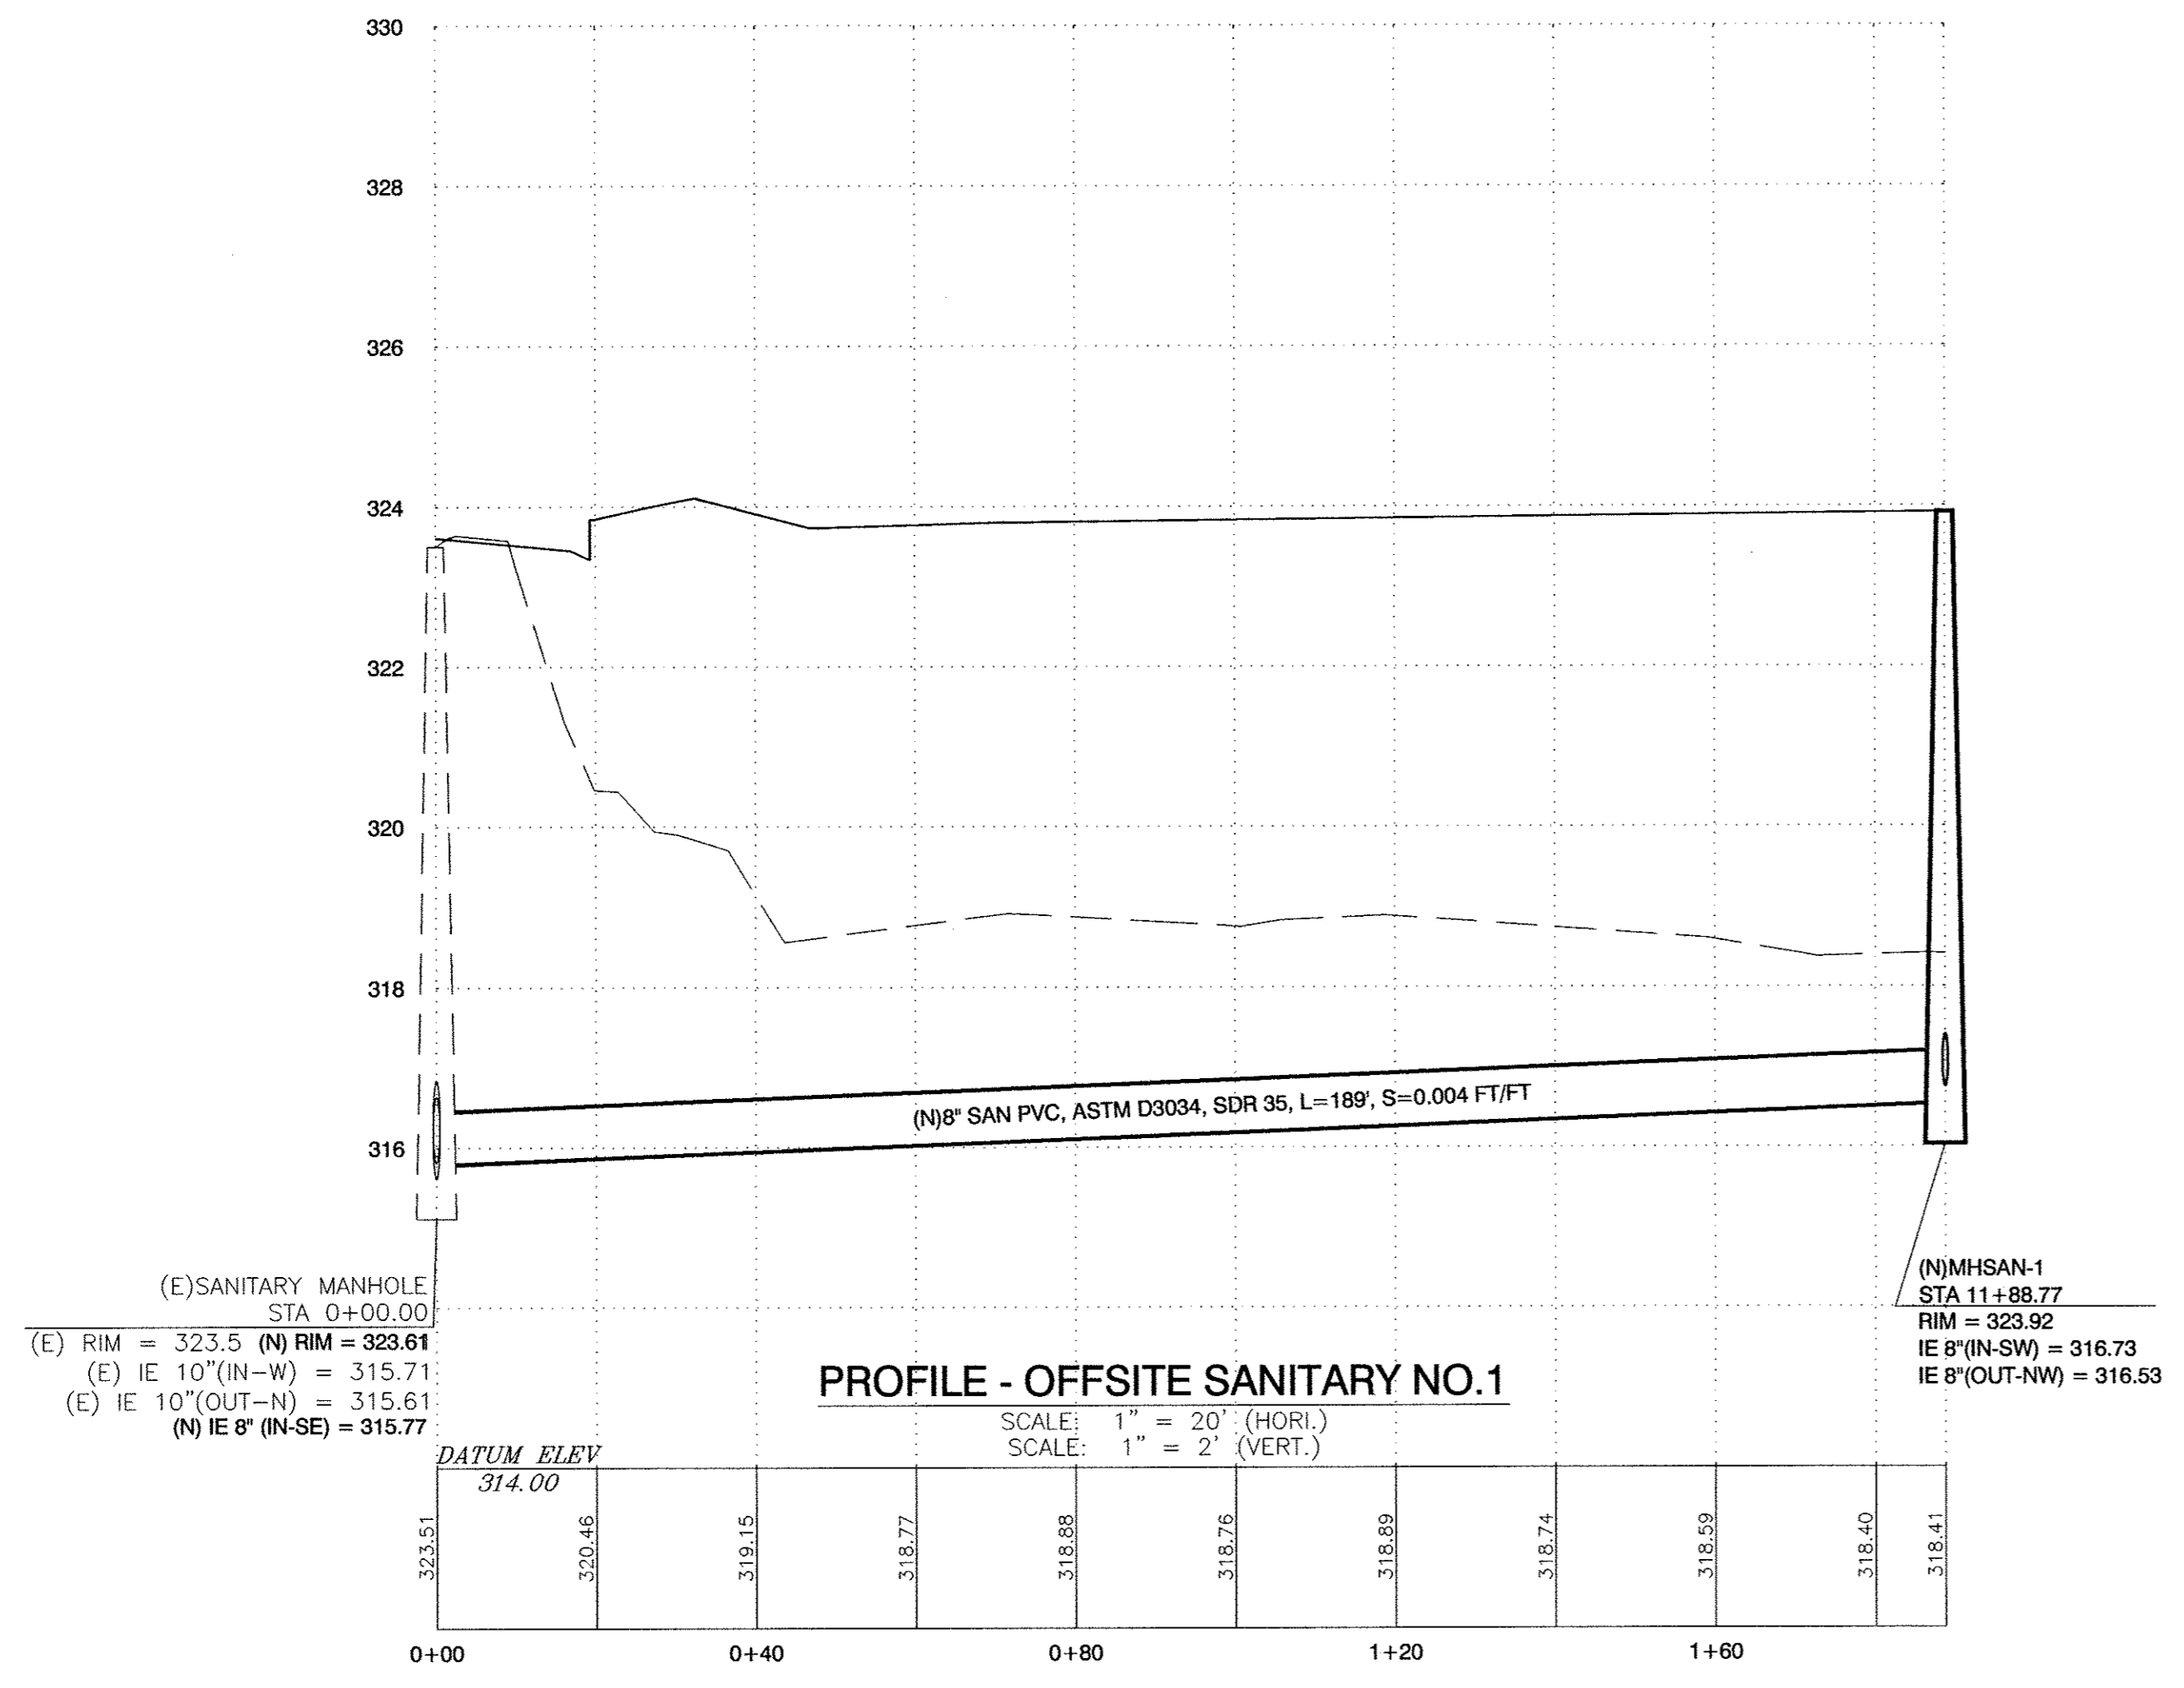

PROFILE - OFFSITE SANITARY NO.1
SCALE: 1" = 20' (HORI.)
SCALE: 1" = 2' (VERT.)

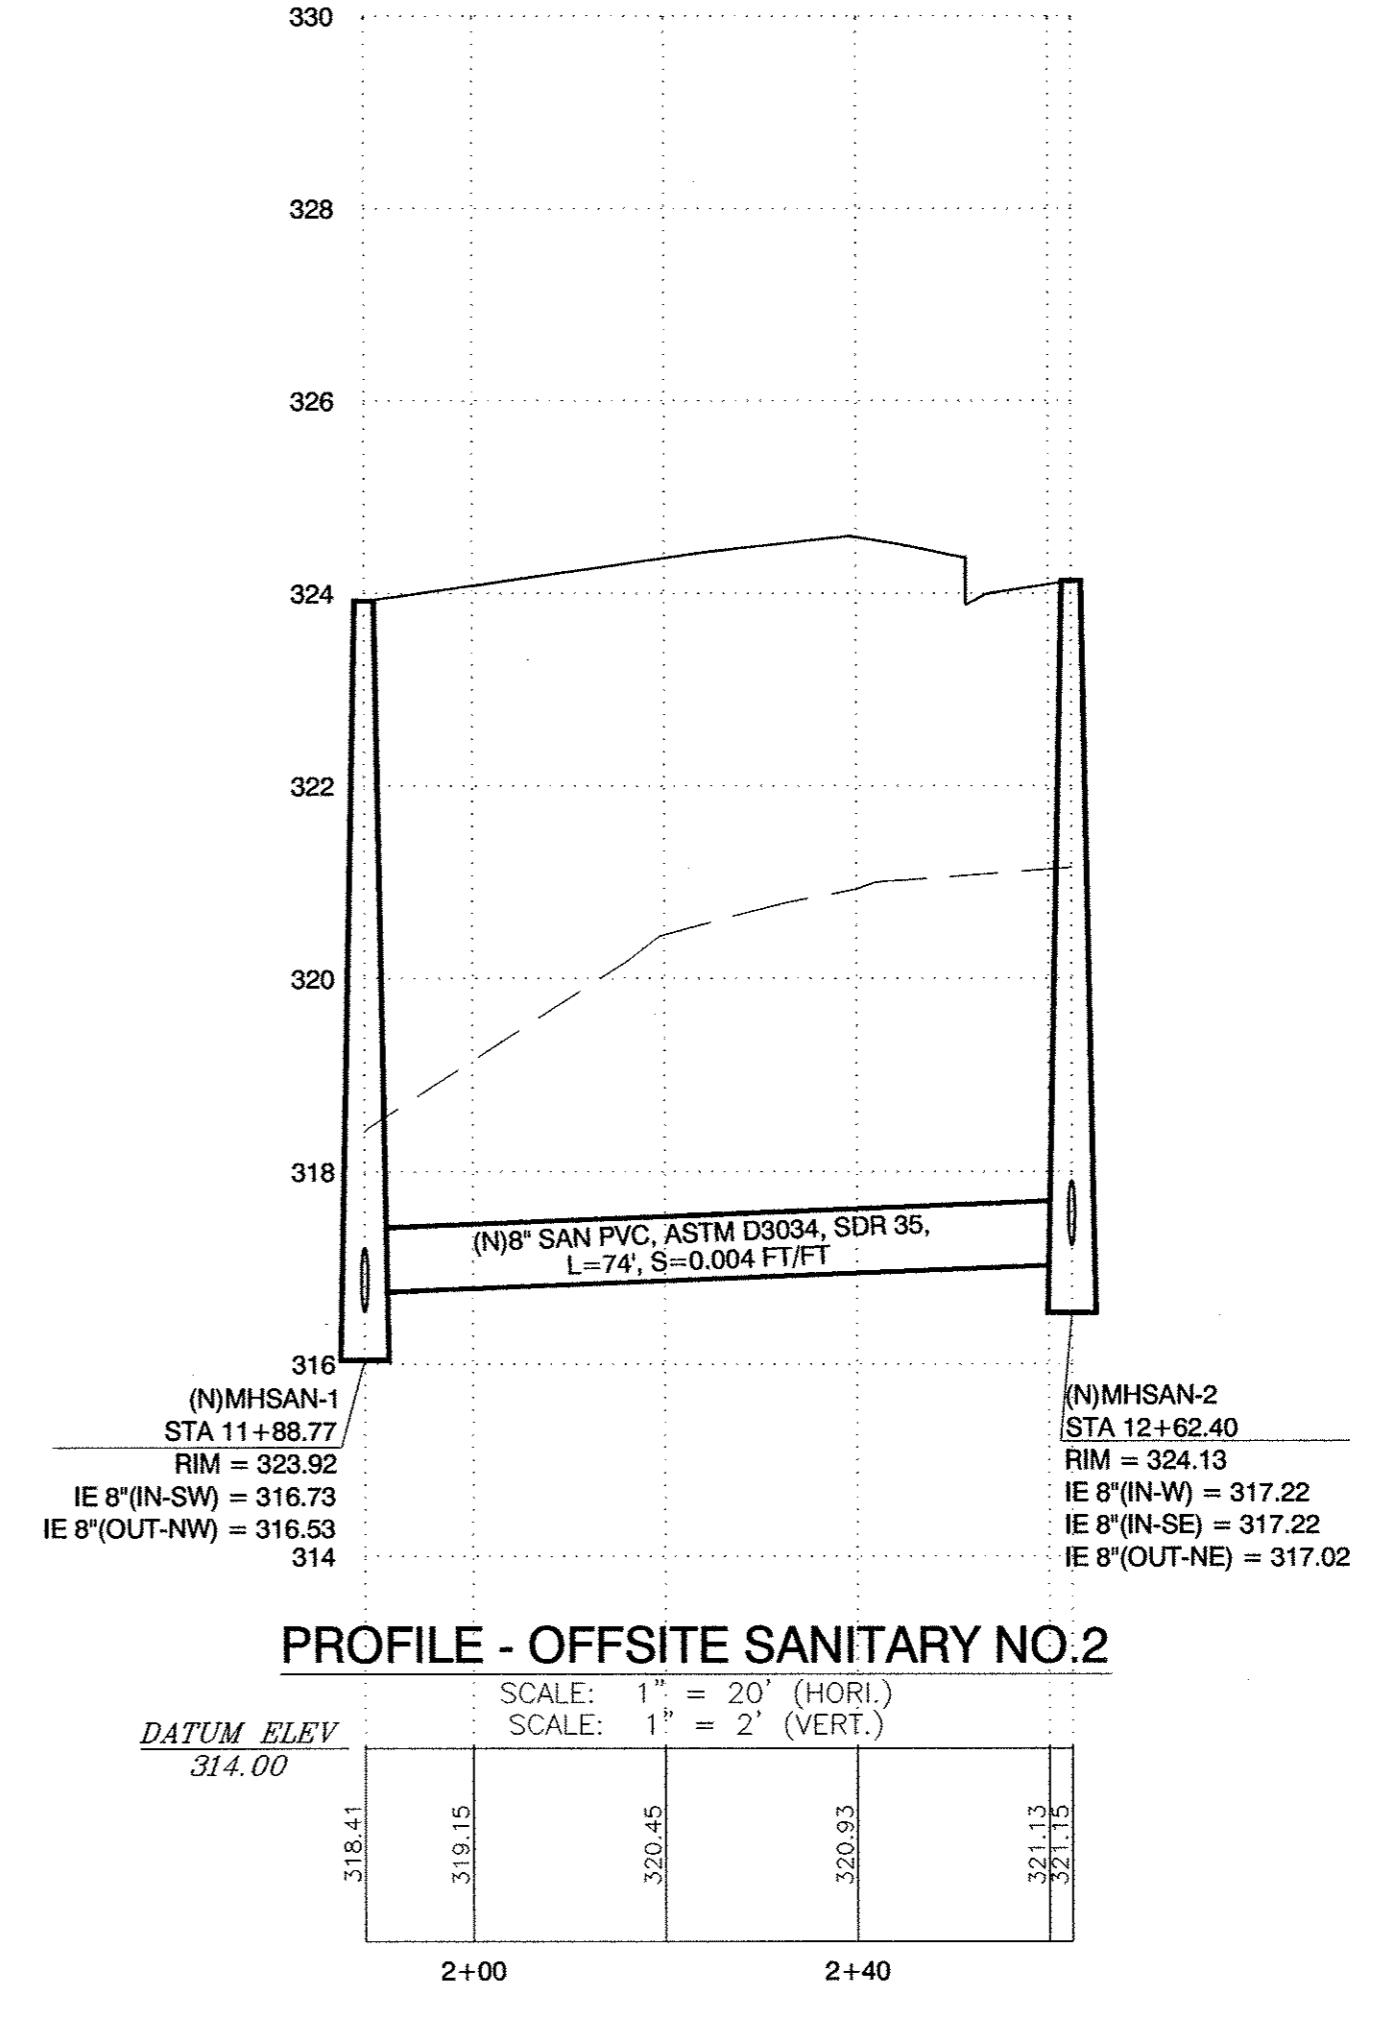

PROFILE - OFFSITE SANITARY NO.2
SCALE: 1" = 20' (HORI.)
SCALE: 1" = 2' (VERT.)

No.	REVISION:	DATE:

devco
Corvallis
Oregon
engineering inc. (541) 757-8891
245 NE CONIFER, P.O. BOX 1211
CORVALLIS, OR 97339
WWW.DEVCOENGINEERING.COM
© COPYRIGHT 2004
DEVCO ENGINEERING, INC.
ALL RIGHTS RESERVED.

PROJECT: RIVER'S EDGE SUBDIVISION
PROJECT LOCATION: BROWNSVILLE, OREGON
CLIENT: DEPOT AVENUE, LLC

SHEET TITLE:
OFFSITE SANITARY NO.1
PLAN AND PROFILE
STA 0+00 TO STA 11+88.77
OFFSITE SANITARY NO.2
PLAN AND PROFILE
STA 11+88.77 TO STA 12+62.40

JOB NO. 06-413
ISSUED: -
DRAWN BY: DEVCO
DRAWING:
C2.12
OF SHEETS IN SET: X