
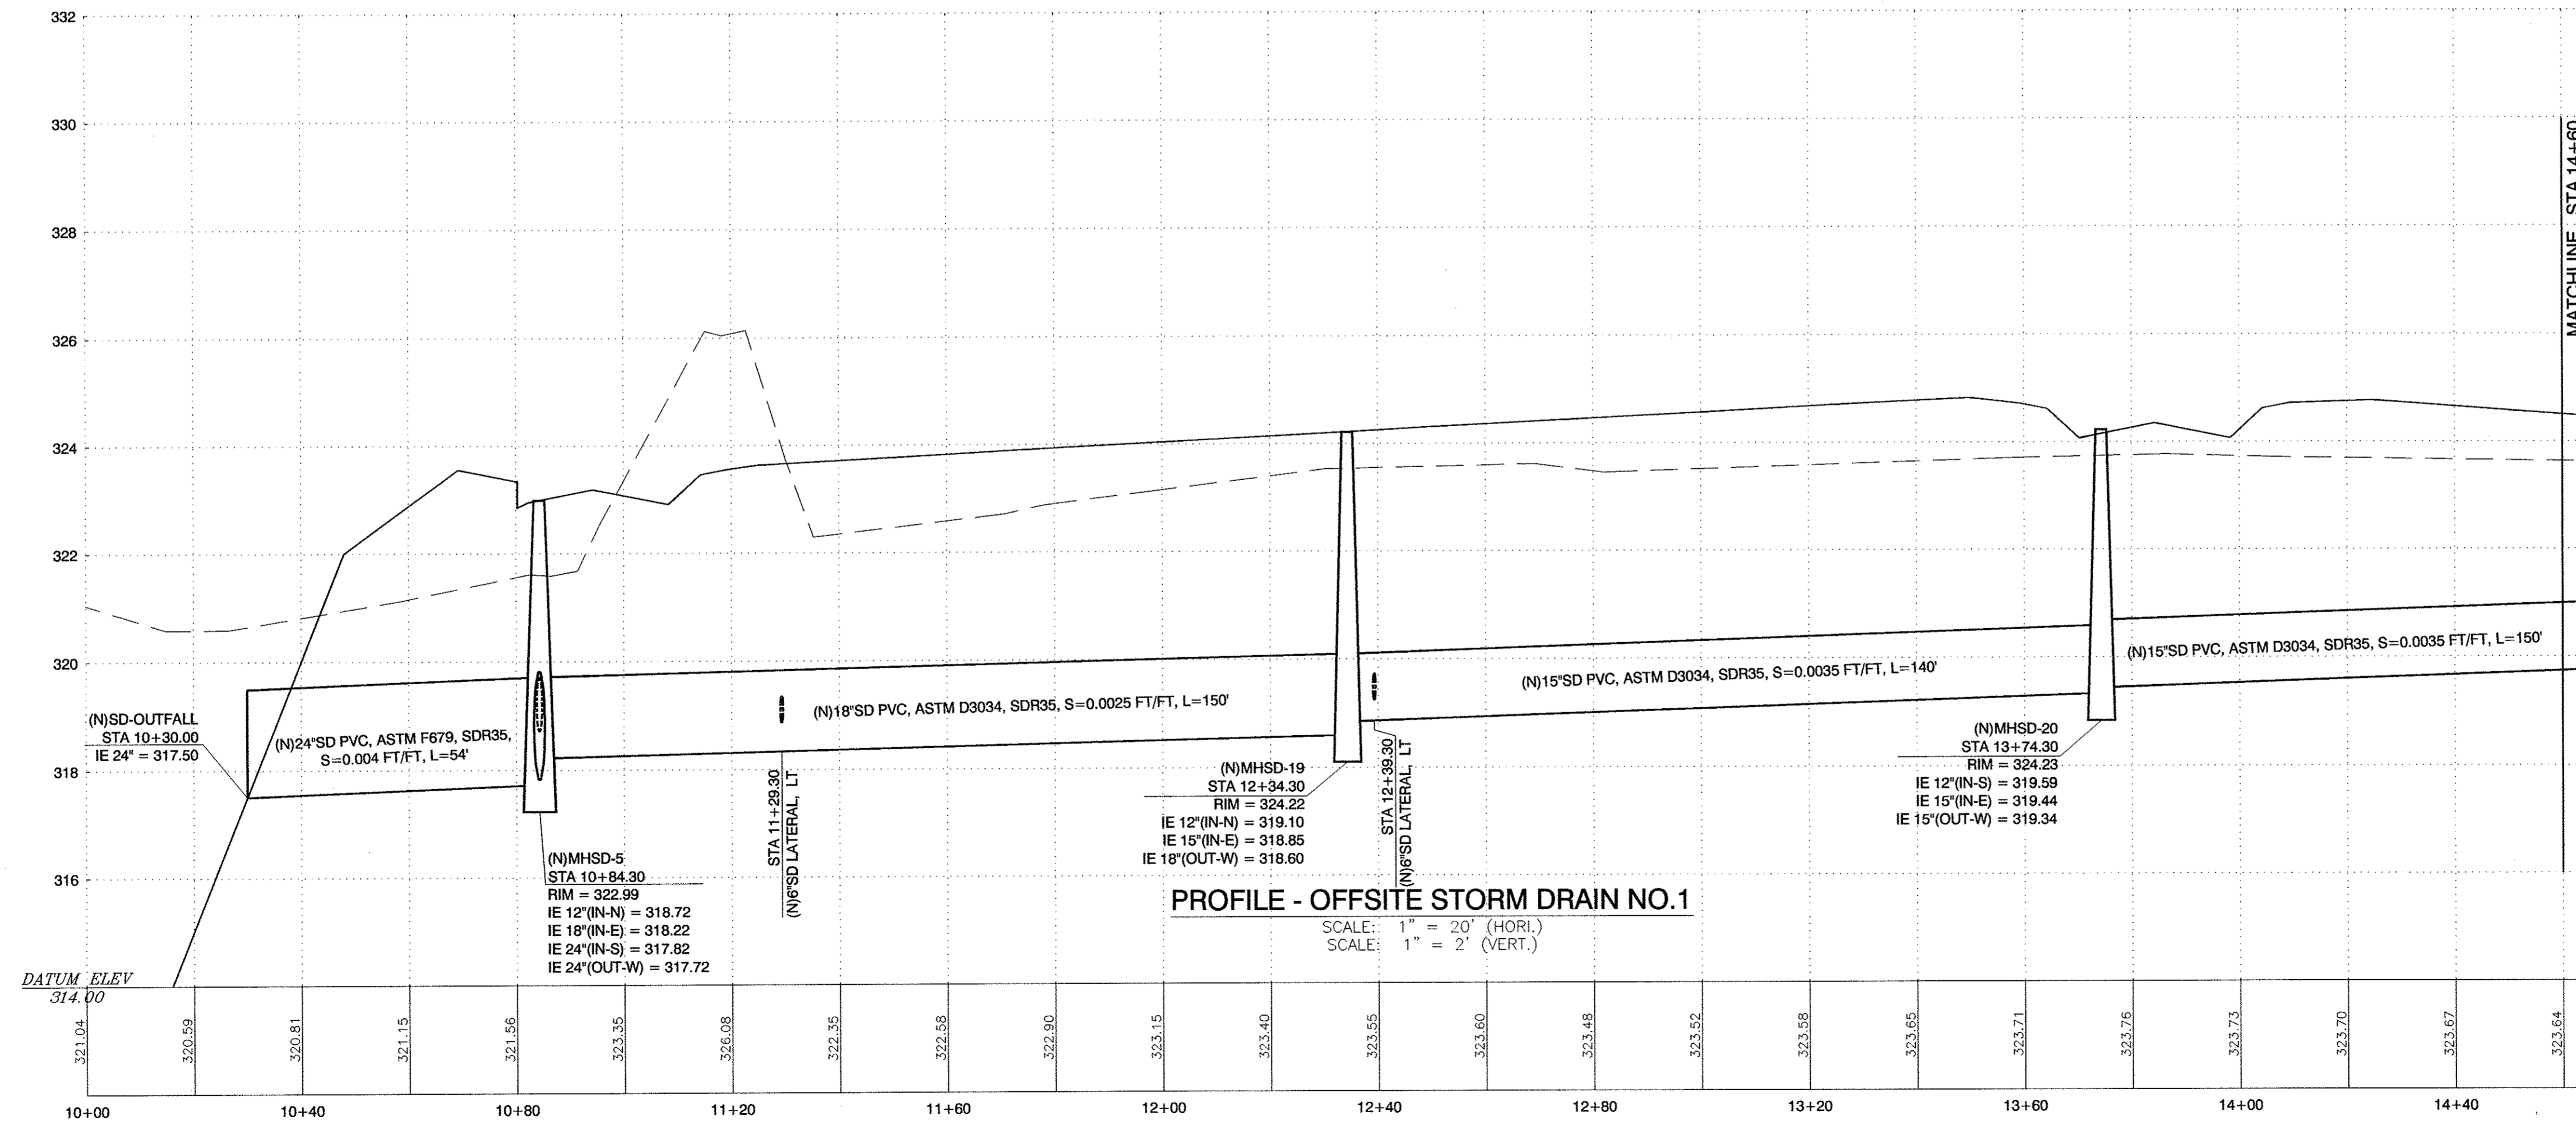


FILE No. \L\LD2006 Projects\06-413_RIVERS EDGE\06-413_Plan and Profile-Subdivision.dwg [C2.22_Plan and Profile-Storm] 11/19/07 15:24 - steve

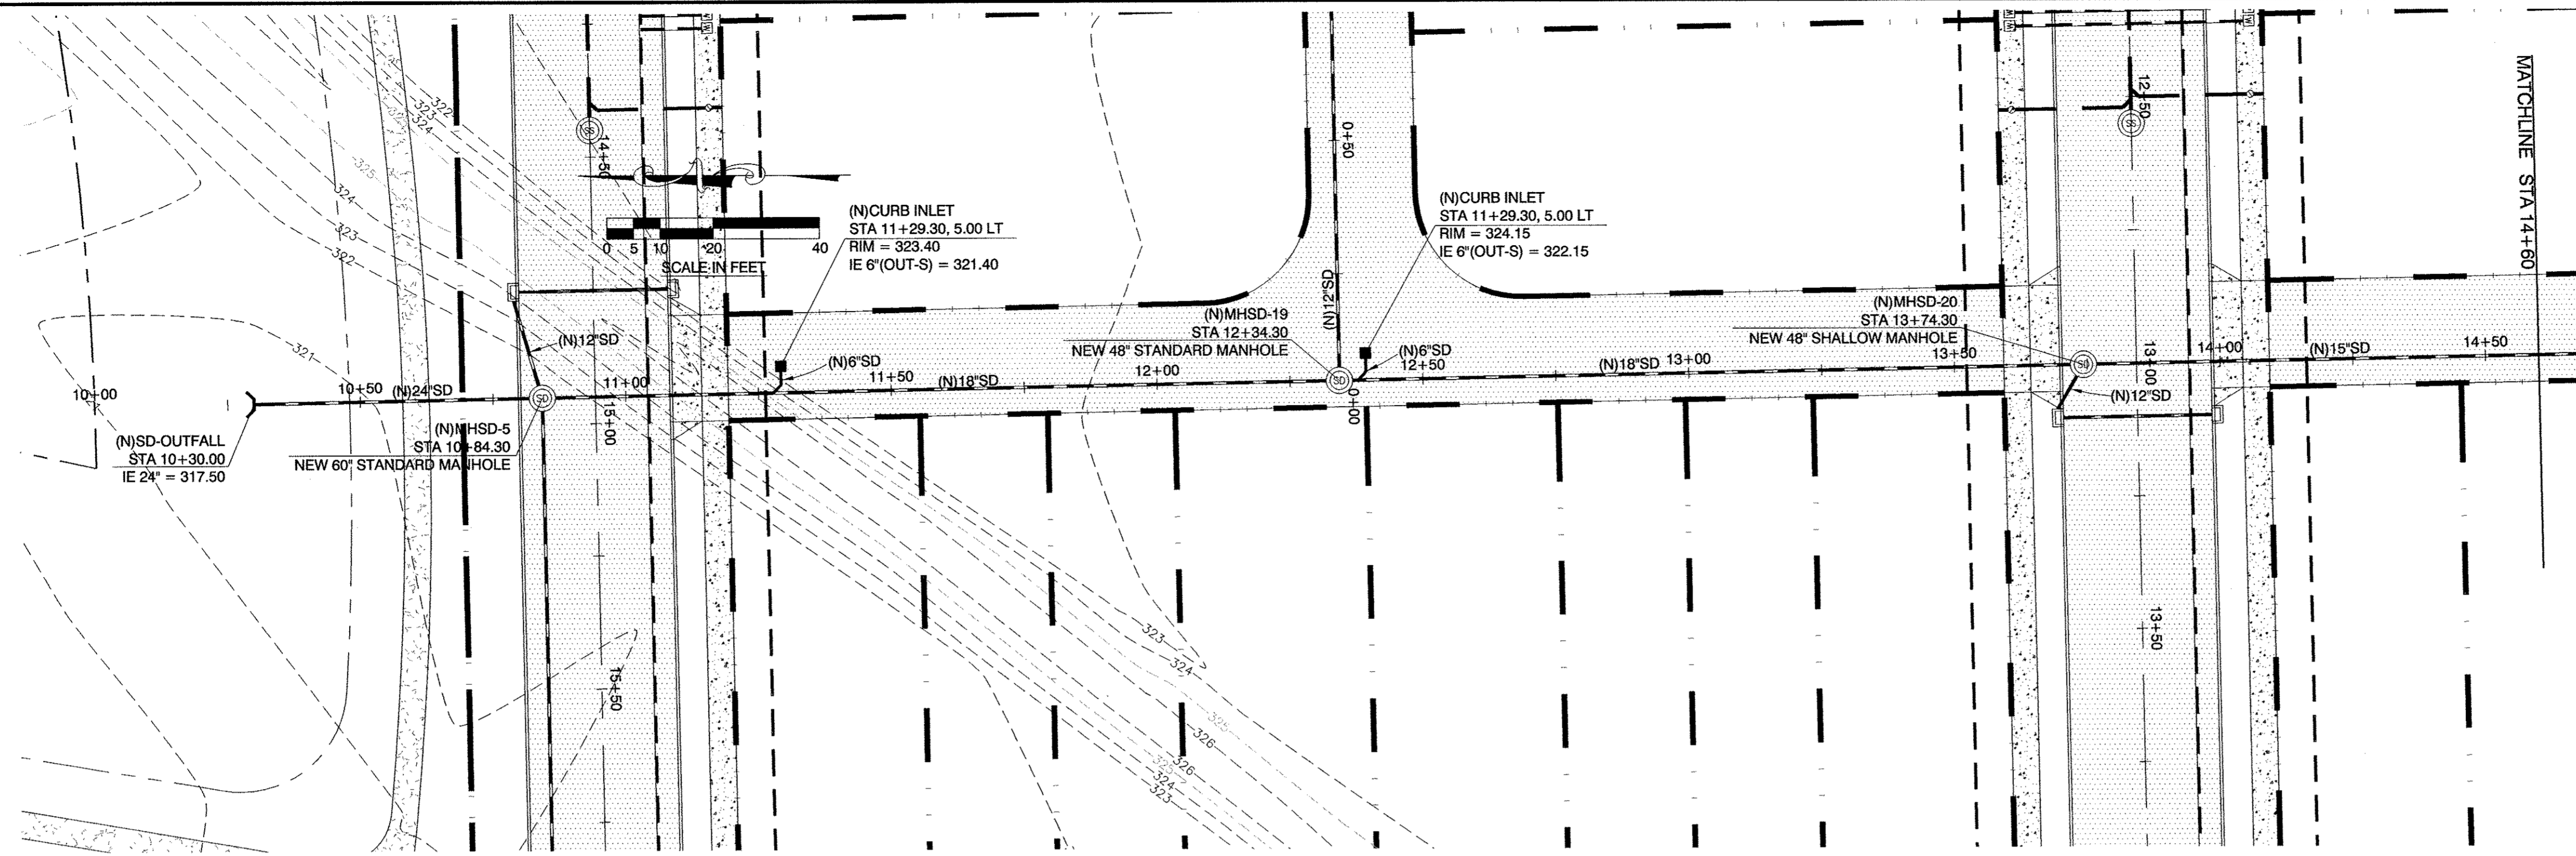

No.	REVISION:	DATE:

DEVCO
 engineering inc.
 246 NE CONIFER, P.O. BOX 1211
 CORVALLIS, OR 97339
 WWW.DEVCOENGINEERING.COM

Corvallis Oregon
 (541) 757-8891

© COPYRIGHT, 2004
 DEVCO ENGINEERING, INC.
 ALL RIGHTS RESERVED.

PROJECT: RIVER'S EDGE SUBDIVISION
 PROJECT LOCATION: BROWNSVILLE, OREGON
 CLIENT: DEPOT AVENUE, LLC

SHEET TITLE:
 OFFSITE STORM NO. 1
 PLAN AND PROFILE
 STA 10+00 TO STA 14+60

JOB NO. 06-413
 ISSUED: -
 DRAWN BY: DEVCO
 DRAWING:
C2.22
 # OF SHEETS IN SET: X