
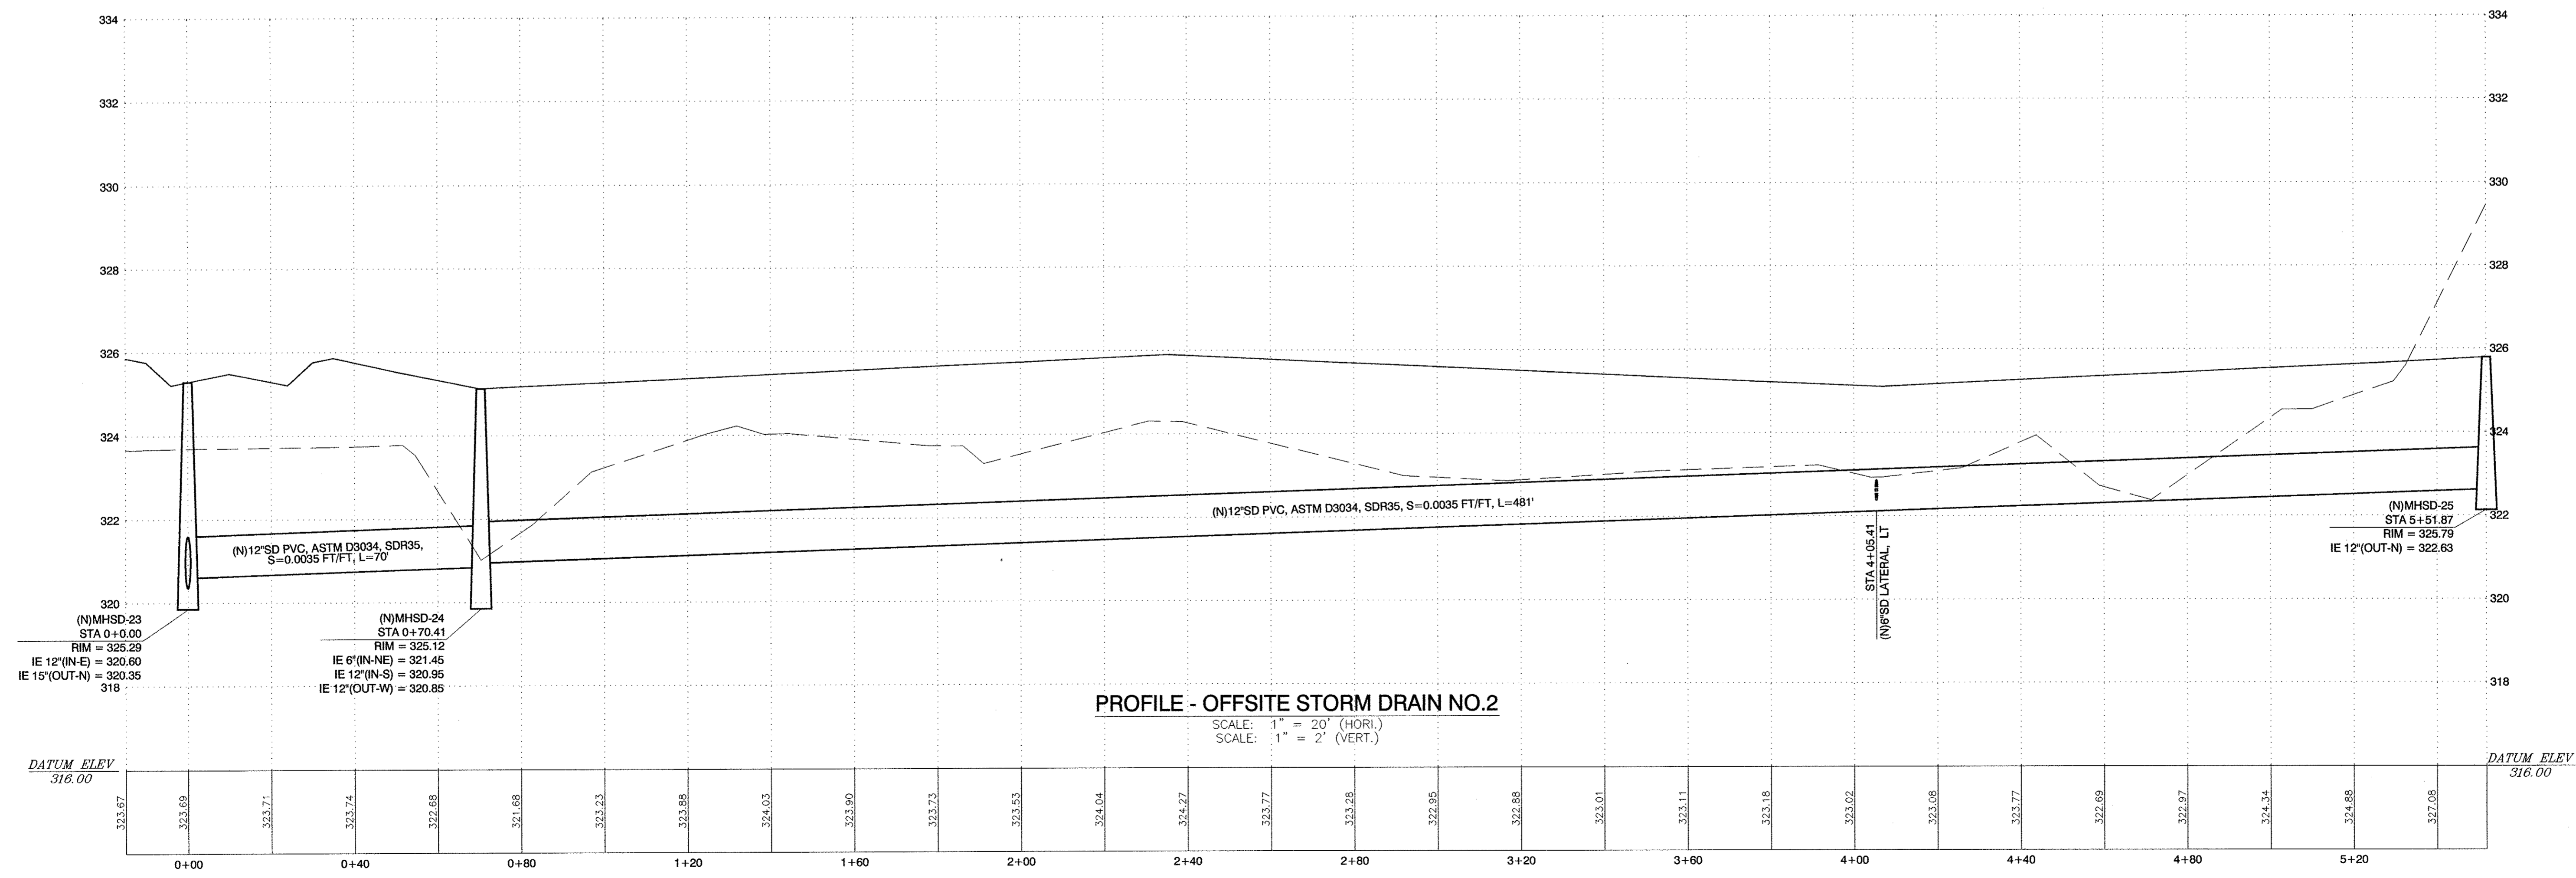
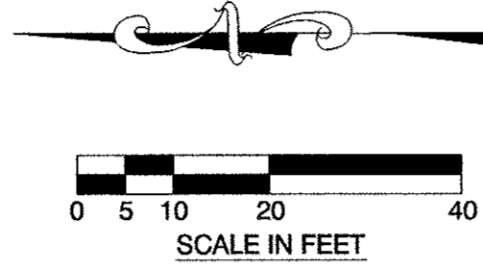


FILE No. I:\LD2006 Projects\06-413_RIVERS EDGE\06-413_Plan and Profile-Storm2 [C2.24_Plan and Profile-Storm2] 11/19/07 15:25 - steve

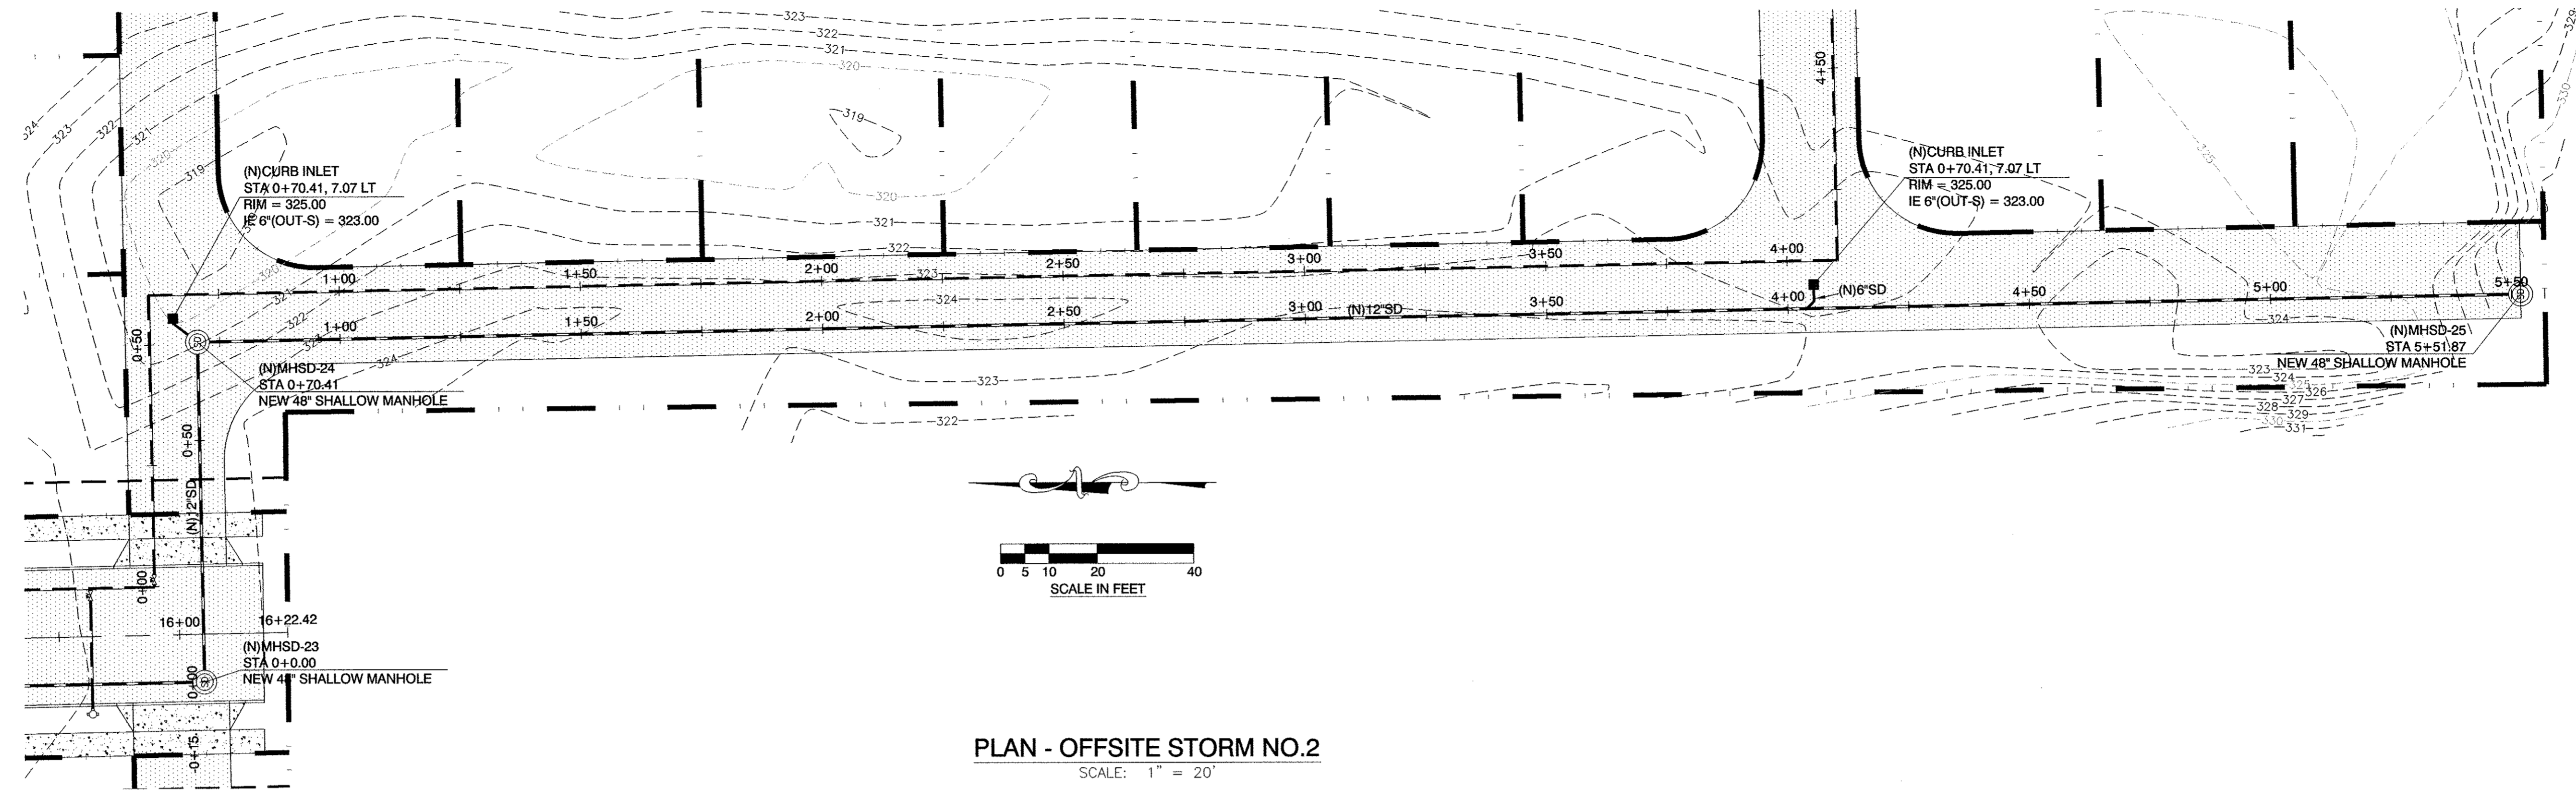

DATE:	
REVISION:	
No.	

DEVCO
Corvallis Oregon
engineering inc. (541) 757-8891
246 NE CONIFER, P.O. BOX 1211
CORVALLIS, OR 97339
WWW.DEVCOENGINEERING.COM

©COPYRIGHT, 2004
DEVCO ENGINEERING, INC.
ALL RIGHTS RESERVED.

PROJECT: RIVER'S EDGE SUBDIVISION
PROJECT LOCATION: BROWNSVILLE, OREGON
CLIENT: DEPOT AVENUE, LLC

SHEET TITLE:
OFFSITE STORM NO. 2
PLAN AND PROFILE
STA 0+00 TO END

JOB NO.	06-413
ISSUED:	-
DRAWN BY:	DEVCO
DRAWING:	C2.24
# OF SHEETS IN SET:	X