




FILE No. I:\LD2006\Projects\06-413_RIVERS EDGE\DWG\3_Engineered Design\3a_Public Drawings\CIV of Brownsville\06-413_Plan and Profile-Waterline2 [11/19/07 15:24 - steve

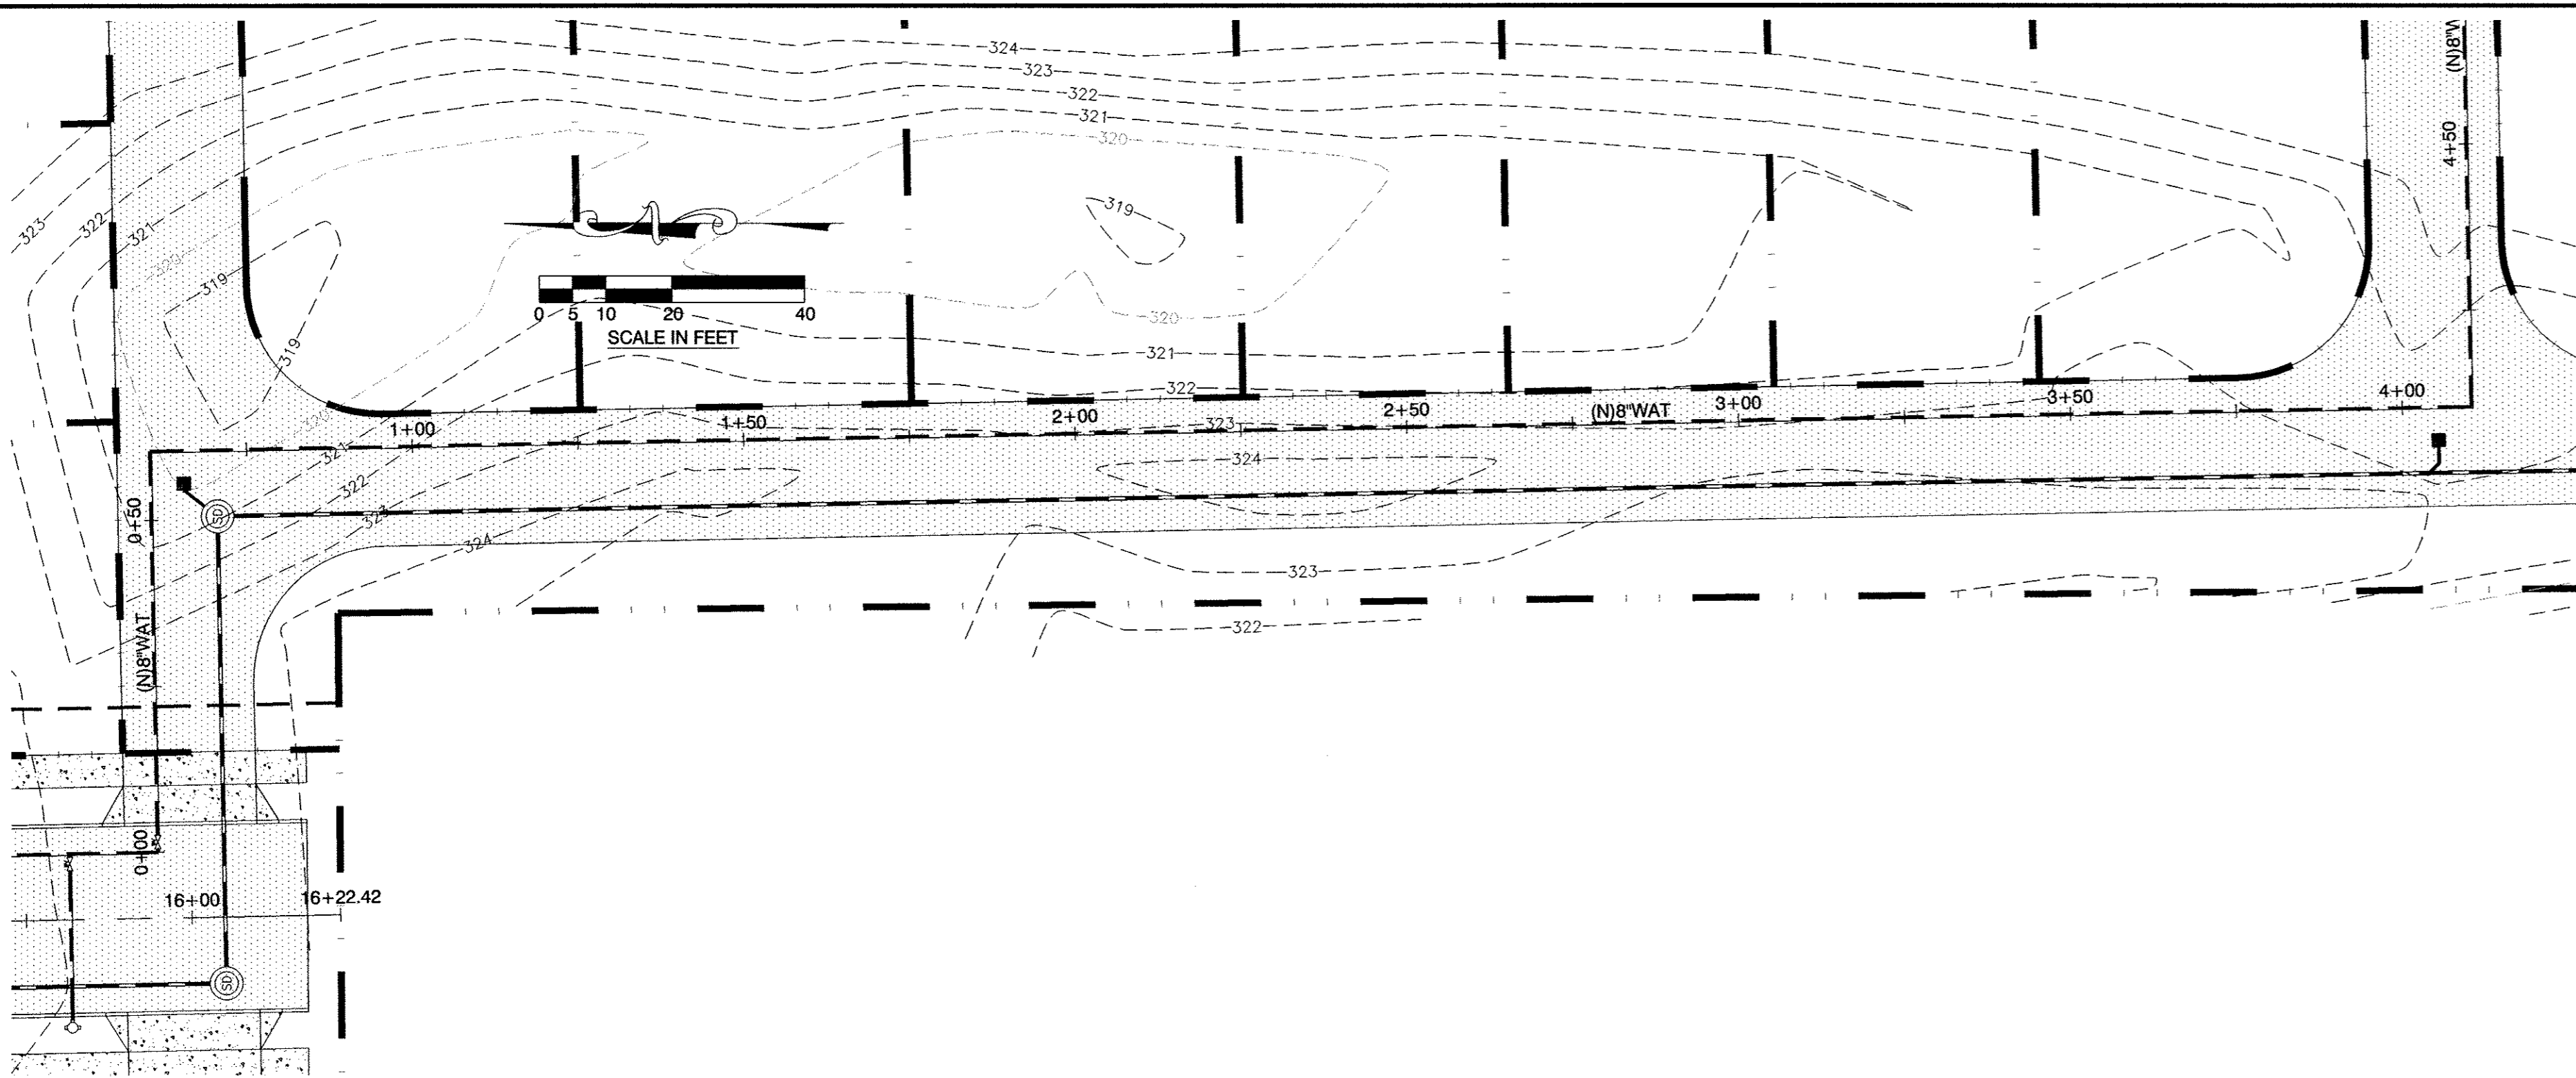

PLAN - OFFSITE WATERLINE NO.2
SCALE: 1" = 20'

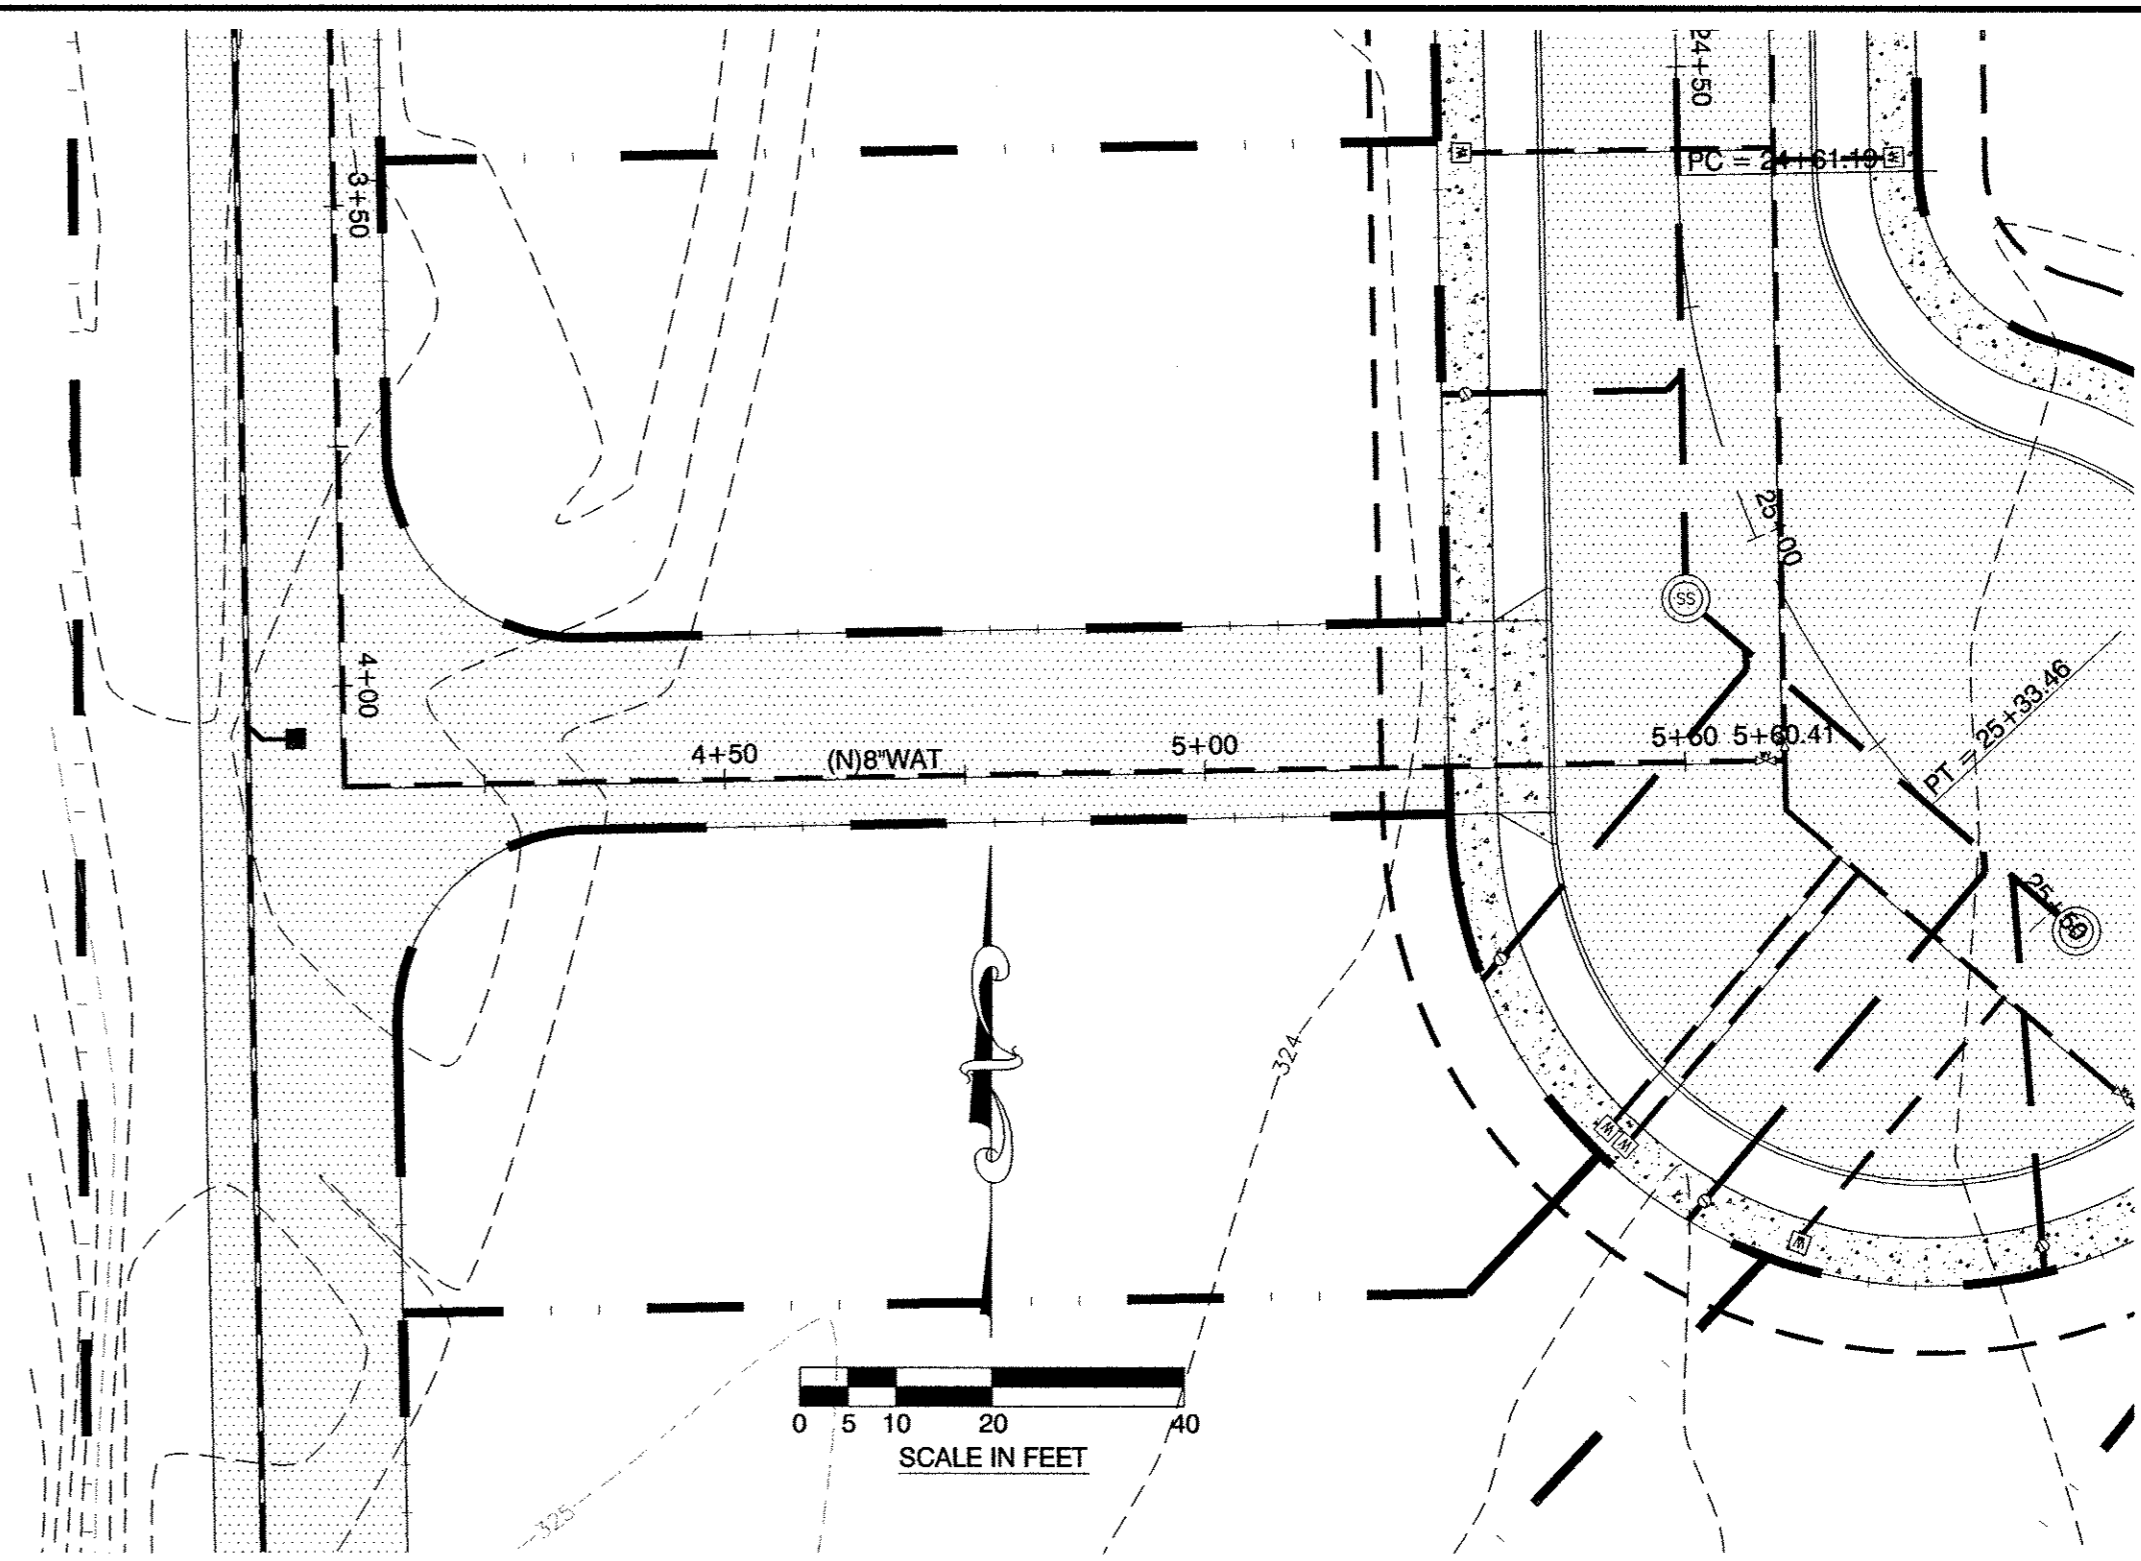

PLAN - OFFSITE WATERLINE NO.2
SCALE: 1" = 20'

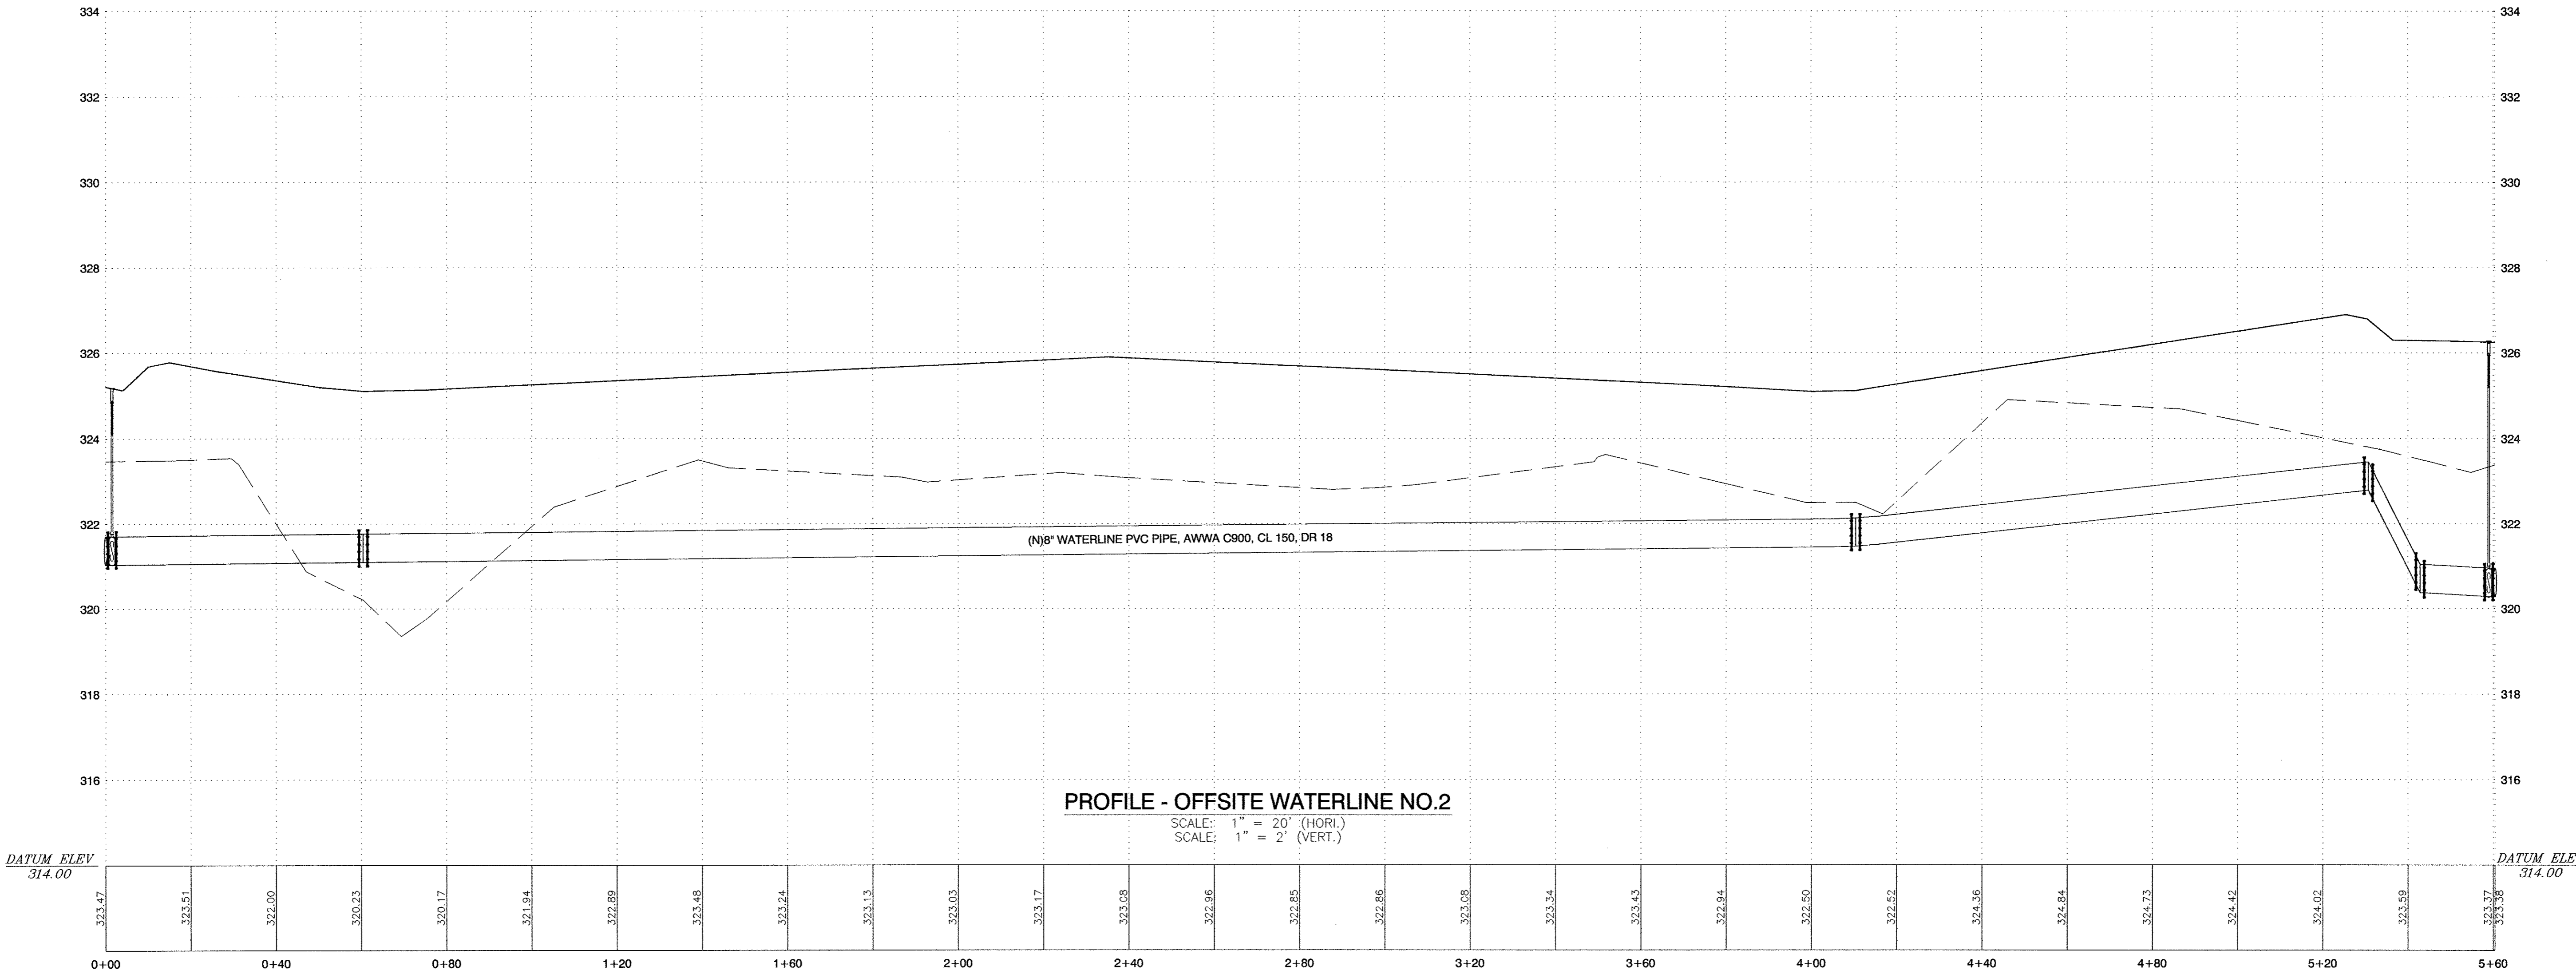

PROFILE - OFFSITE WATERLINE NO.2
SCALE: 1" = 20' (HORI.)
SCALE: 1" = 2' (VERT.)

No.	REVISION:	DATE:

No.	REVISION:	DATE:

devco
engineering inc
Corvallis Oregon (541) 757-8881
245 NE CONIFER, P.O. BOX 1211
CORVALLIS, OR 97339
WWW.DEVCOENGINEERING.COM

© COPYRIGHT 2004, INC.
DEVCO ENGINEERING
ALL RIGHTS RESERVED.

PROJECT:
RIVER'S EDGE SUBDIVISION

PROJECT LOCATION:
BROWNSVILLE, OREGON

CLIENT:
DEPOT AVENUE, LLC

SHEET TITLE:
OFFSITE WATERLINE NO.2
PLAN AND PROFILE
STA 0+00 TO STA 5+60.41

JOB NO. 06-413

ISSUED: -

DRAWN BY: DEVCO

DRAWING:
C2.21

OF SHEETS IN SET: X