
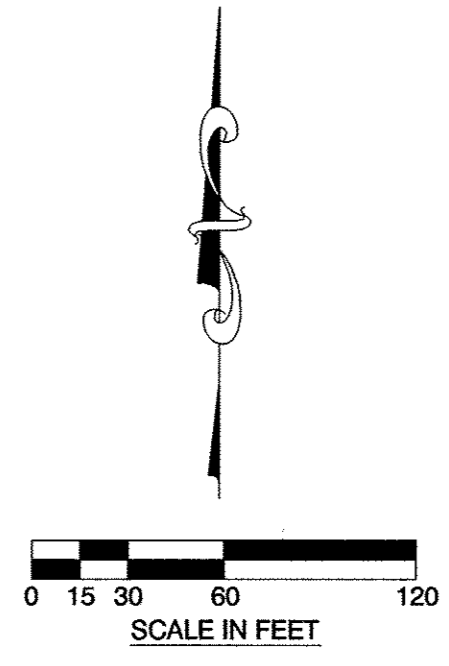


FILE No. I:\LD72006 Projects\06-413_RIVERS EDGE\Drawg\3_Engineered Design\3a Public Drawings\City of Brownsville\06-413_Plan and Profile-Subdivision.dwg [C1.11_Site Utilities Master Plan] 11/19/07 15:40 - Steve

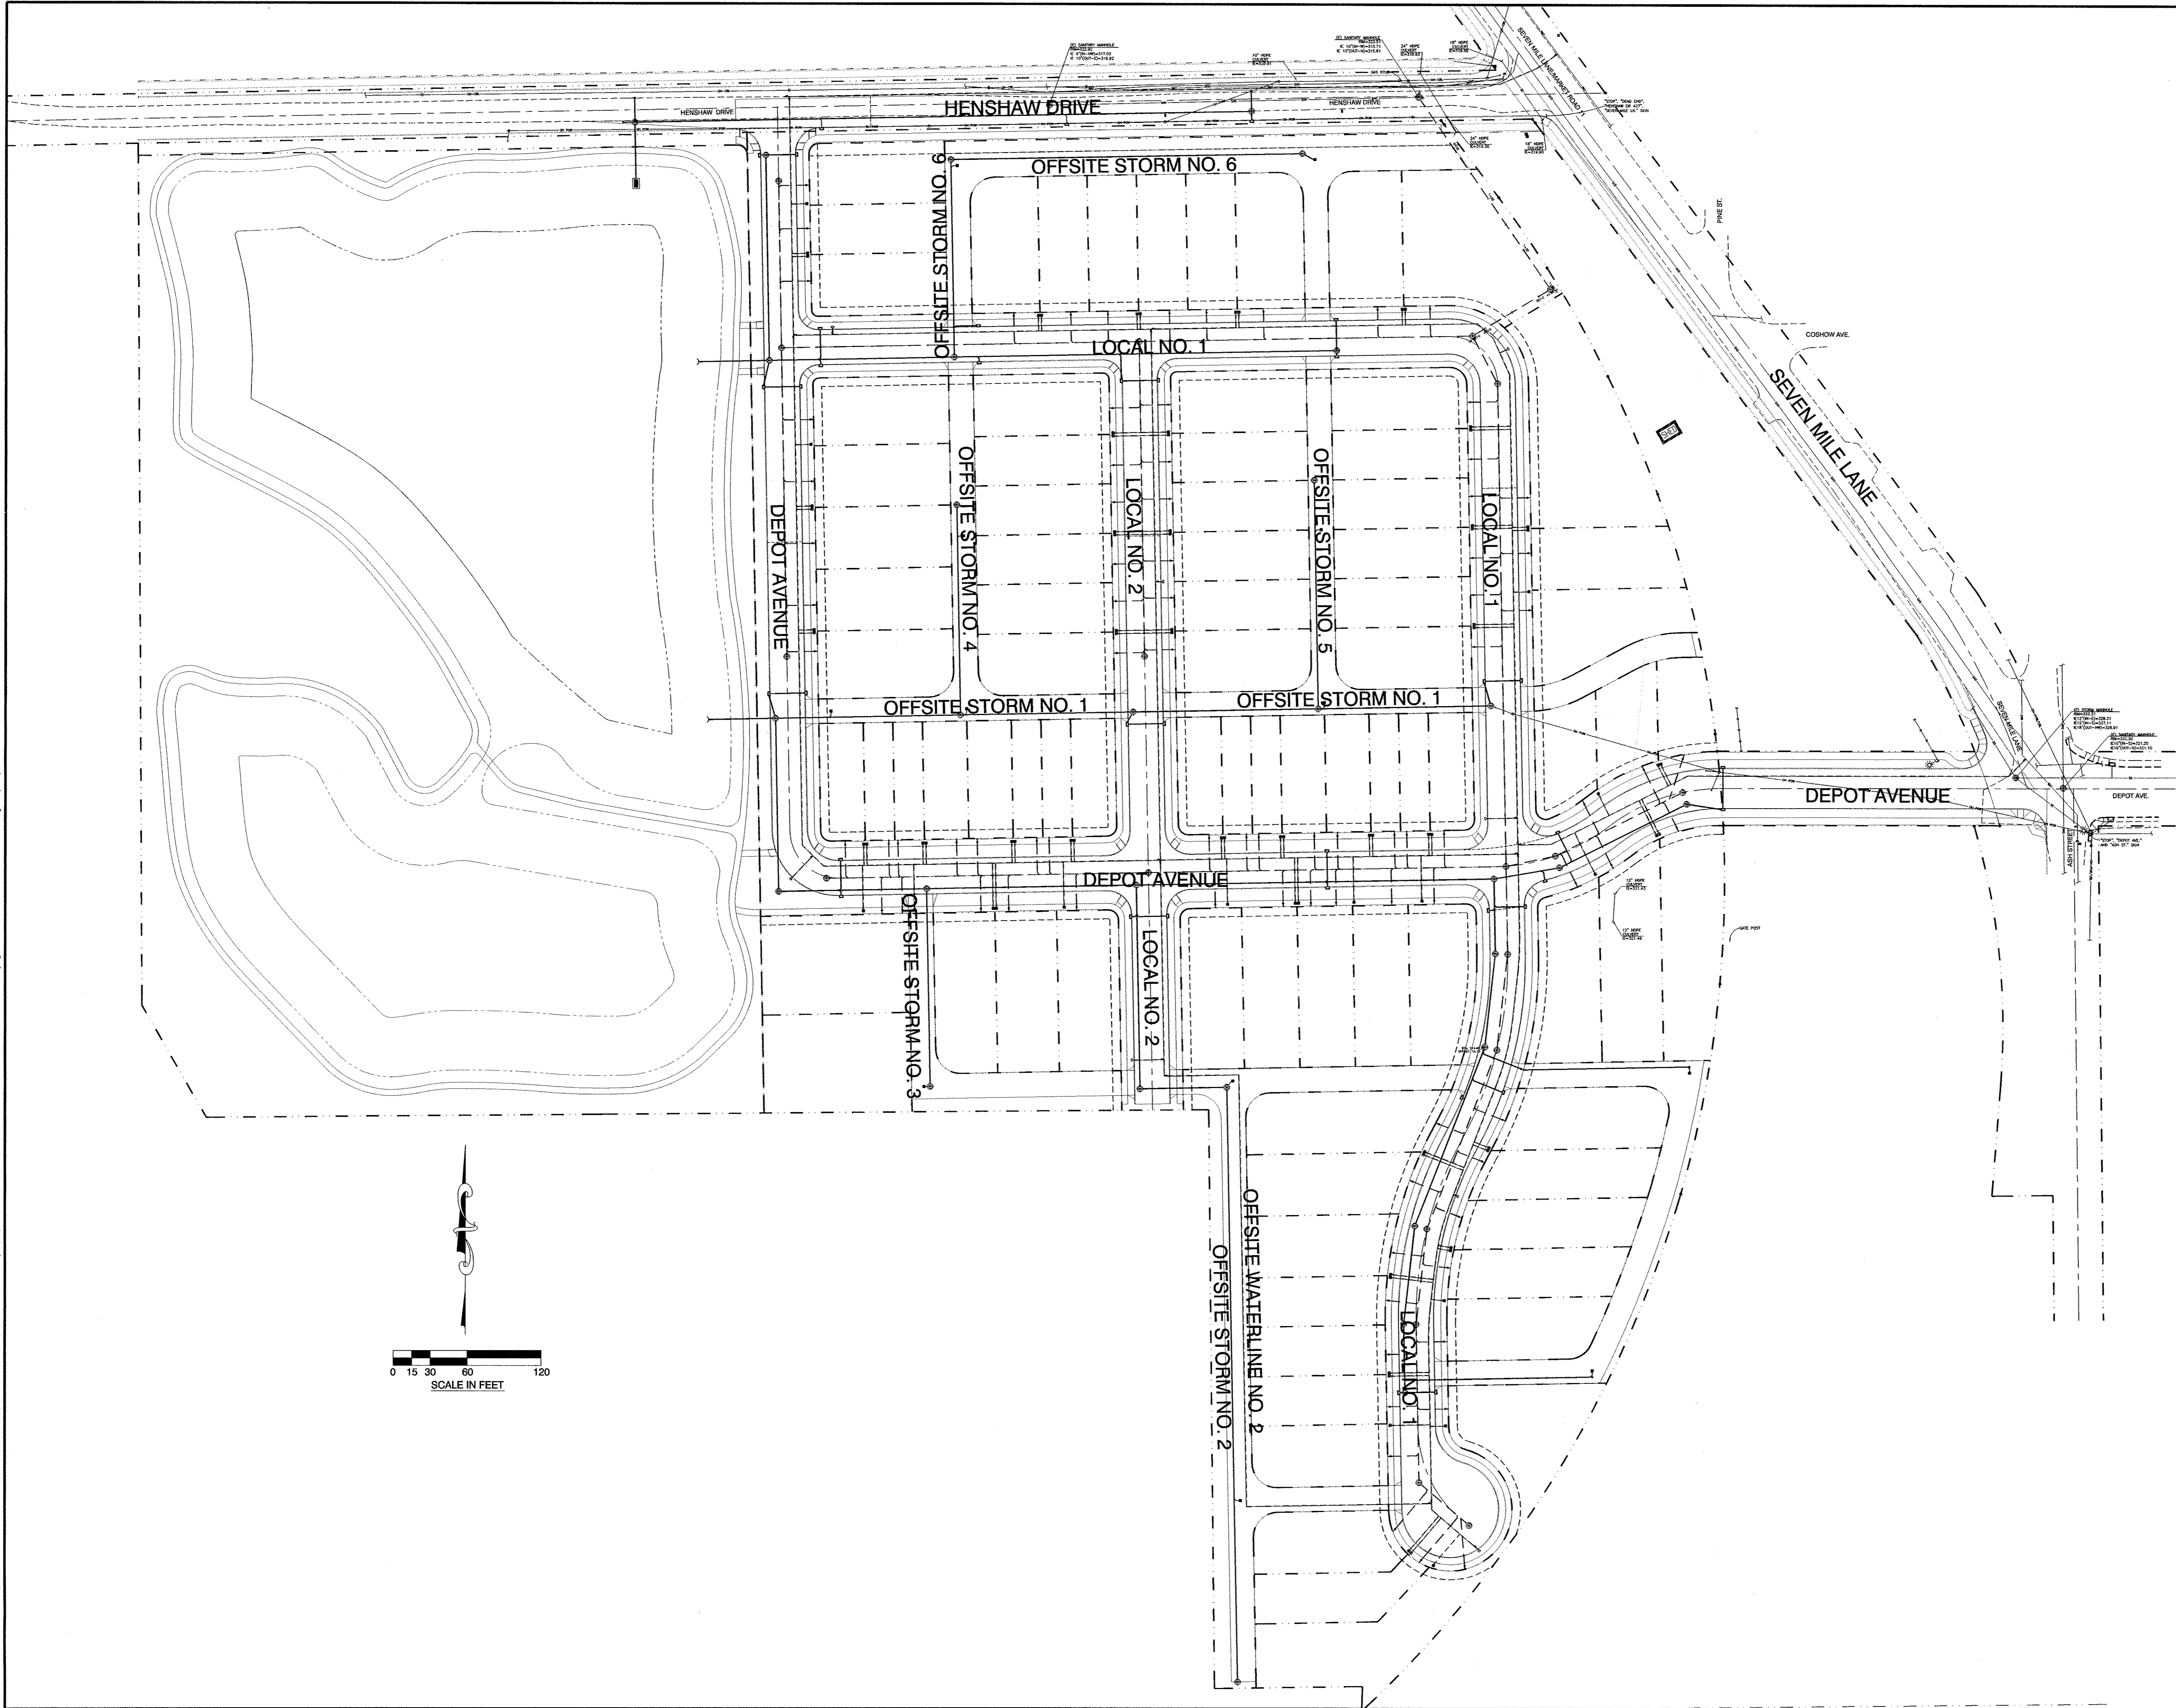

--

No.	REVISION:	DATE:

DEVCO
engineering inc.
Corvallis Oregon (541) 757-8891
245 NE CONIFER, P.O. BOX 1231
CORVALLIS, OR 97339
WWW.DEVCOENGINEERING.COM
© COPYRIGHT 2004 INC. ALL RIGHTS RESERVED.

PROJECT: RIVER'S EDGE SUBDIVISION
PROJECT LOCATION: BROWNSVILLE, OREGON
CLIENT: DEPOT AVENUE, LLC

SHEET TITLE:
SITE UTILITIES MASTER PLAN

JOB NO.	06-413
ISSUED:	-
DRAWN BY:	DEVCO
DRAWING:	C1.11
# OF SHEETS IN SET:	X