
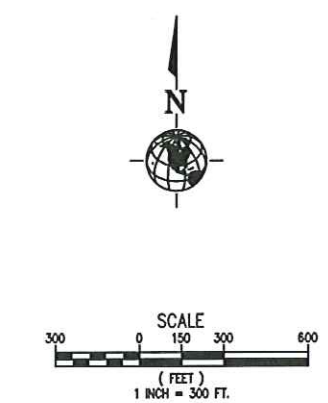


[DATE: 7/31/2009 1:28 PM] [AUTHOR: rhond] [PLOTTER: Ricoh4500.pc3] [STYLE: WHP-Standard.ctb] [PATH: P:\818 Powell Butte LLC\035610\Design\Drawings\Planning\35610\_land\_concept\_02.dwg] [LAYOUT: PHASING PLAN]

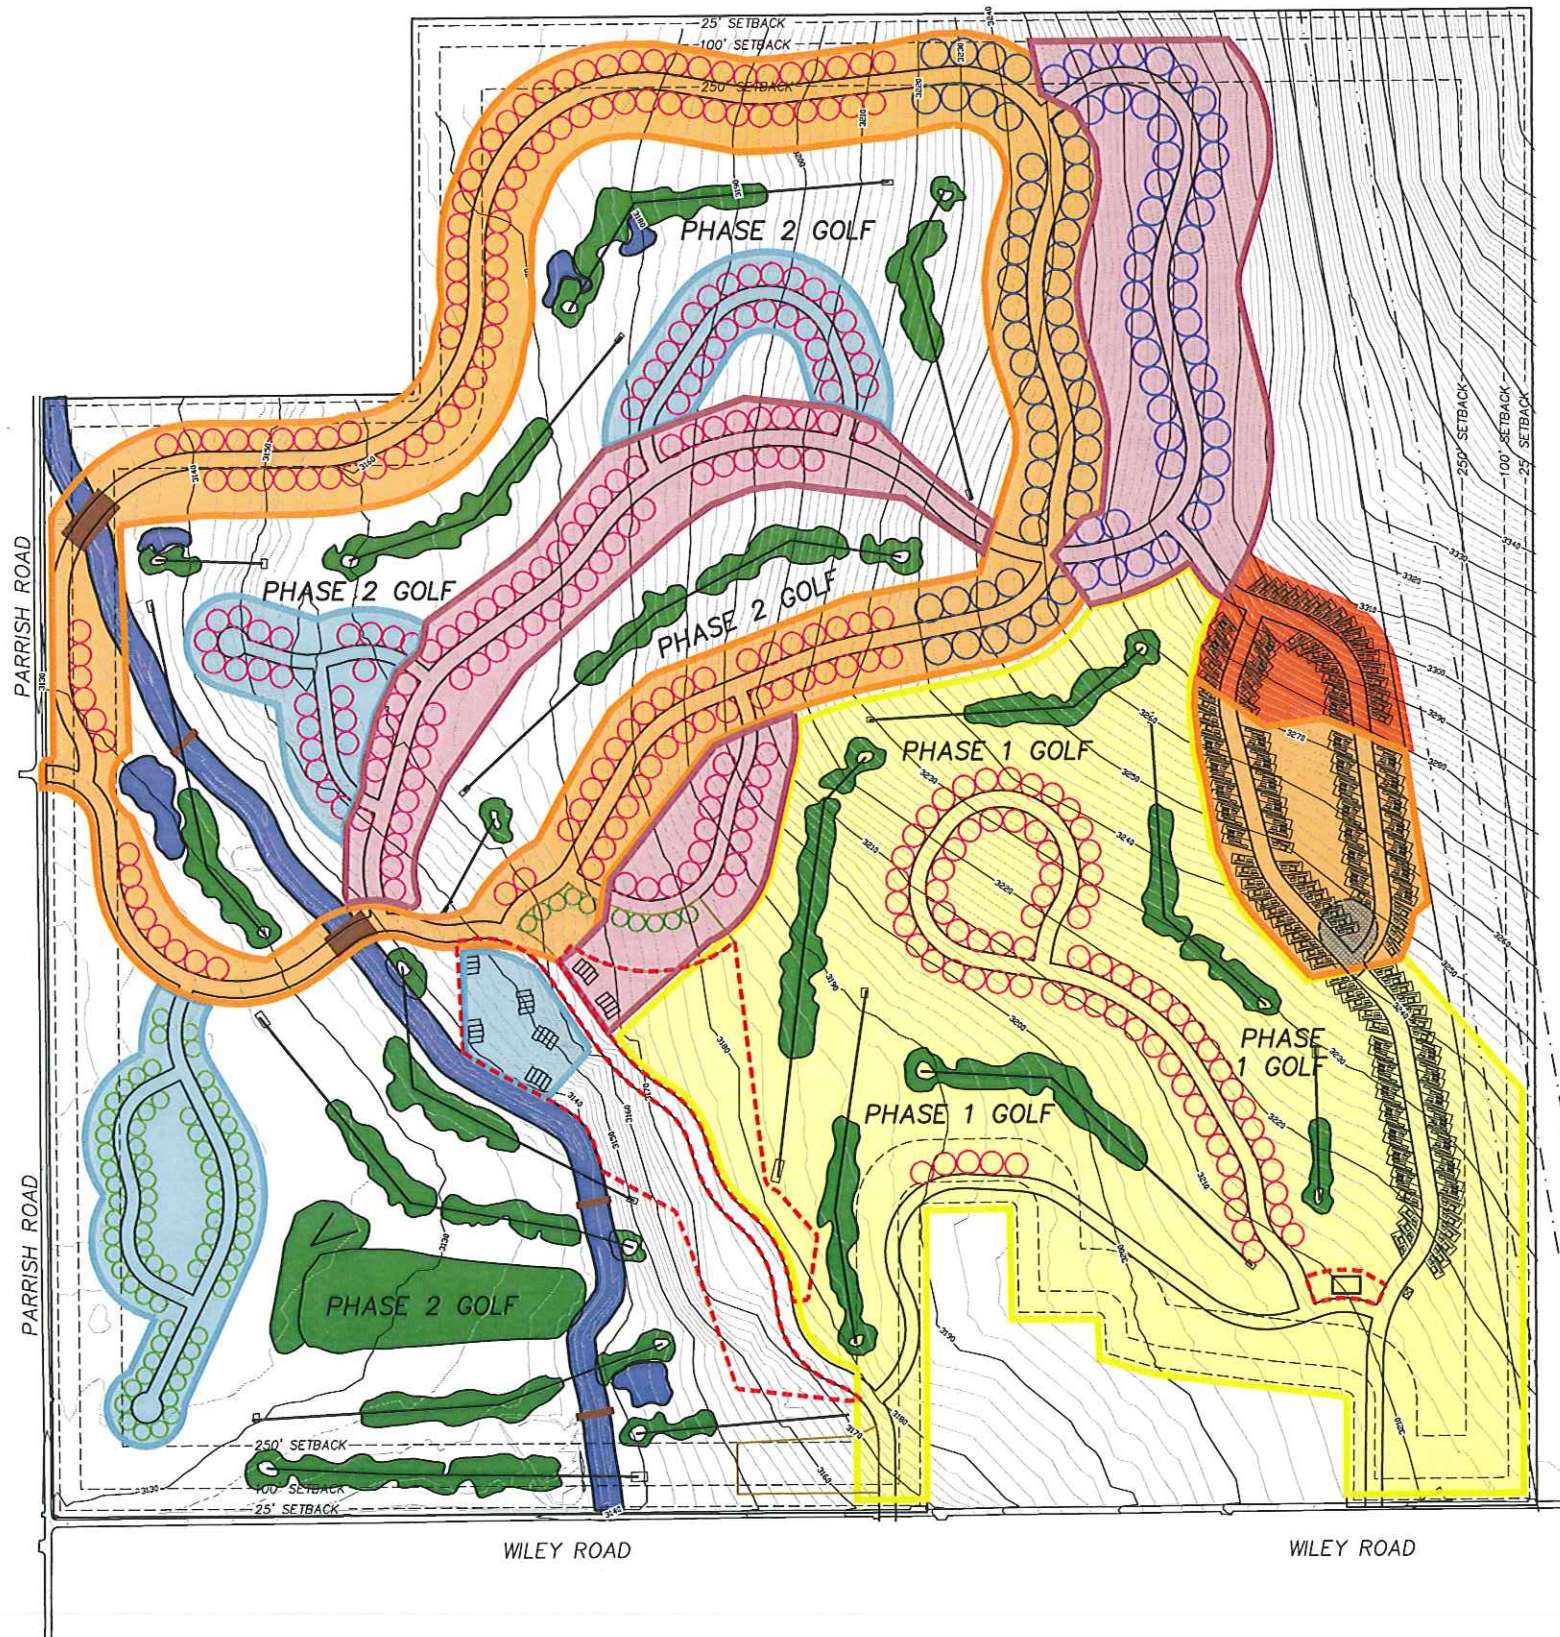

- 100 LF FRONTAGE  
91 LOTS
  - 80 LF FRONTAGE  
332 LOTS
  - 60 LF FRONTAGE  
86 LOTS
  - 509 LOTS**
- PHASE 1 BOUNDARY  
78 SINGLE FAMILY  
50 OVERNIGHT
  - PHASE 2 BOUNDARY  
179 SINGLE FAMILY  
79 OVERNIGHT
  - PHASE 2A BOUNDARY  
SINGLE FAMILY  
38 OVERNIGHT
  - PHASE 3 BOUNDARY  
120 SINGLE FAMILY  
24 OVERNIGHT
  - PHASE 4 BOUNDARY  
123 SINGLE FAMILY  
59 OVERNIGHT
- TOTALS:**  
500 SINGLE FAMILY  
250 OVERNIGHT
- CORE AREA
  - TEMPORARY PHASE 1  
TURN AROUND

REVISIONS	NO.	BY	DATE	REMARKS

SHEET INFO		DESIGNED		DRAWN		CHECKED		APPROVED		LAST EDIT		PLOT DATE		SUBMITTAL	

**PHASING PLAN**  
818 POWELL BUTTE, LLC  
CROSSING TRAILS RESORT  
DRAWING FILE NAME: 35610\_LAND\_CONCEPT\_A2  
PROJECT NUMBER: 035610  
SCALE: 1" = 300'